


FLOOR PLAN + FURNITURE LAYOUT

SCALE: 3/16" = 1'-0"

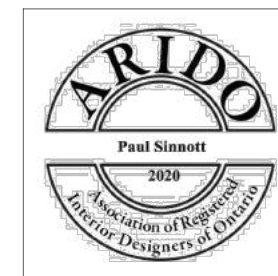

Revisions:

© Copyright 2020 Details & Associates

| No. | Revision/Issue | Date |
|-----|----------------|------|
| | | |




45 Shaftesbury Ave., Toronto, On M4T 3B3
 T: (416) 972-6050 Email: details@bellnet.ca
 www.detailsandassociates.com

Project Name and Address
MASTER SUITE CONCEPT
 TORONTO, ONTARIO

FLOOR PLAN + FURNITURE LAYOUT

| | |
|-------------------|--------------|
| Date JUNE 2020 | ID-01 |
| Scale AS NOTED | |

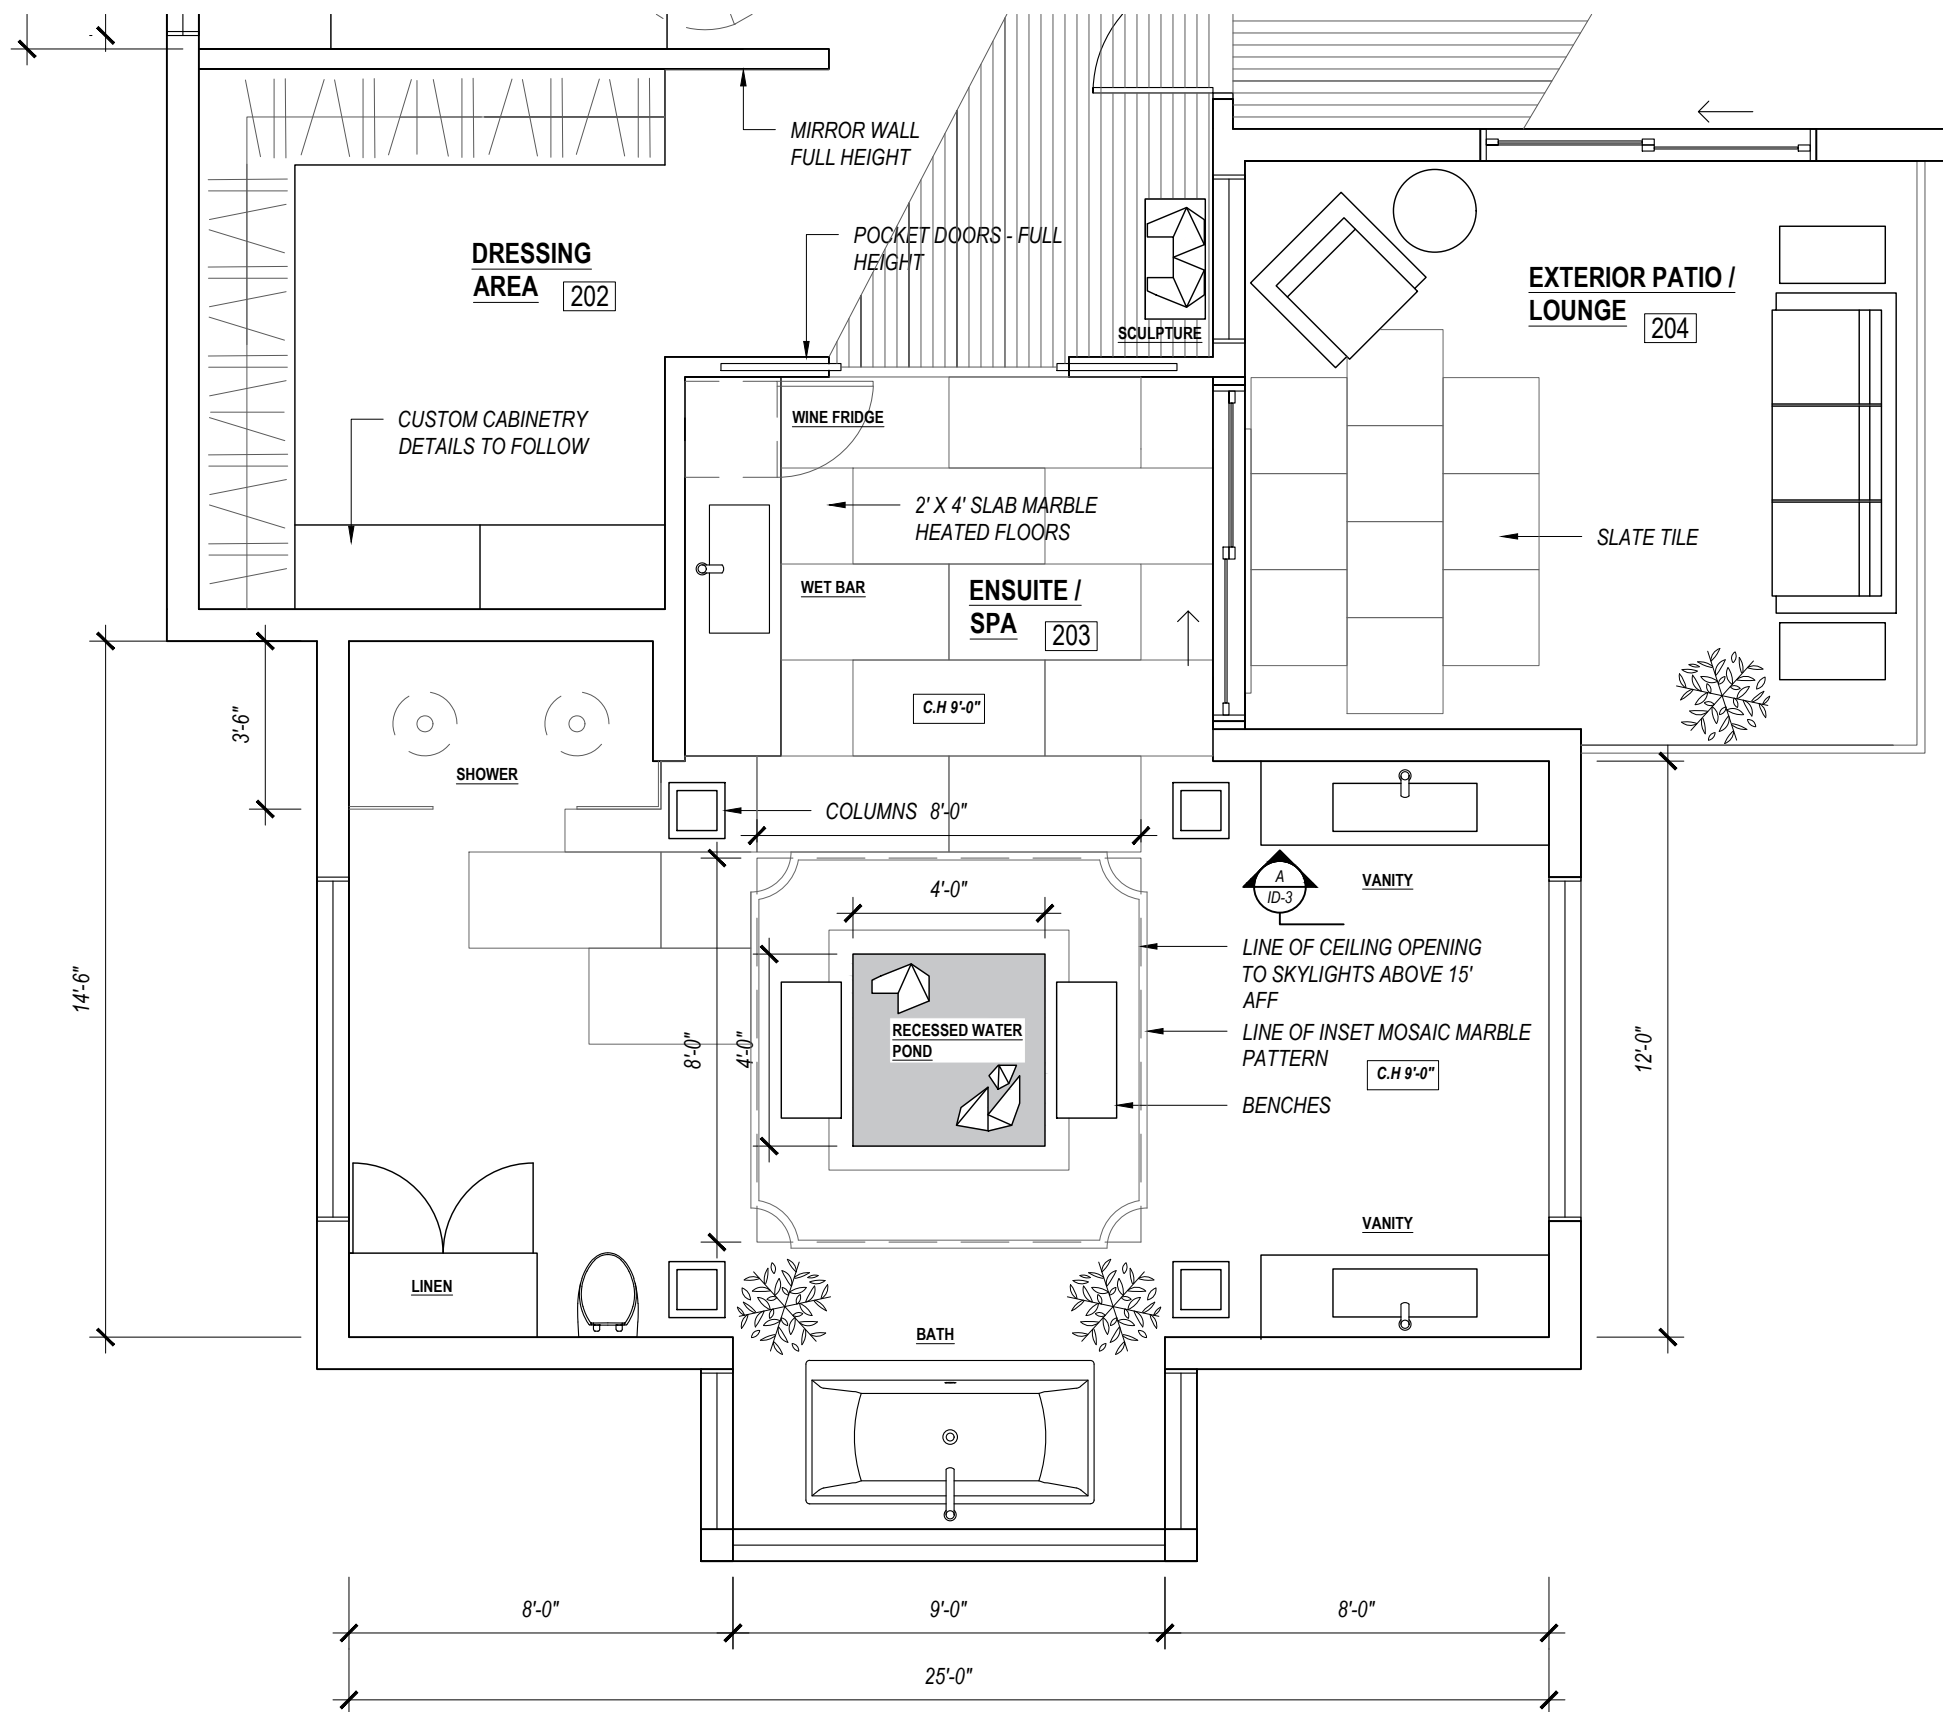


MASTER ENSUITE PLAN VIEW

SCALE: 1/4" = 1'-0"

Revisions:

| No. | Revision/Issue | Date |
|-----|----------------|------|
| | | |

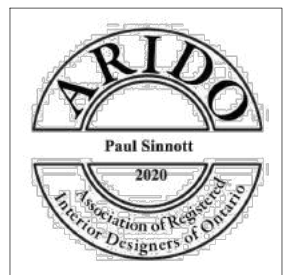

© Copyright 2020 Details & Associates





45 Shaftesbury Ave., Toronto, On M4T 3B3
T: (416) 972-6050 Email: details@bellnet.ca
www.detailsandassociates.com

Project Name and Address
MASTER SUITE CONCEPT
TORONTO, ONTARIO

ENSUITE PLAN VIEW


| | |
|-------------------|--------------|
| Date JUNE 2020 | ID-02 |
| Scale AS NOTED | |

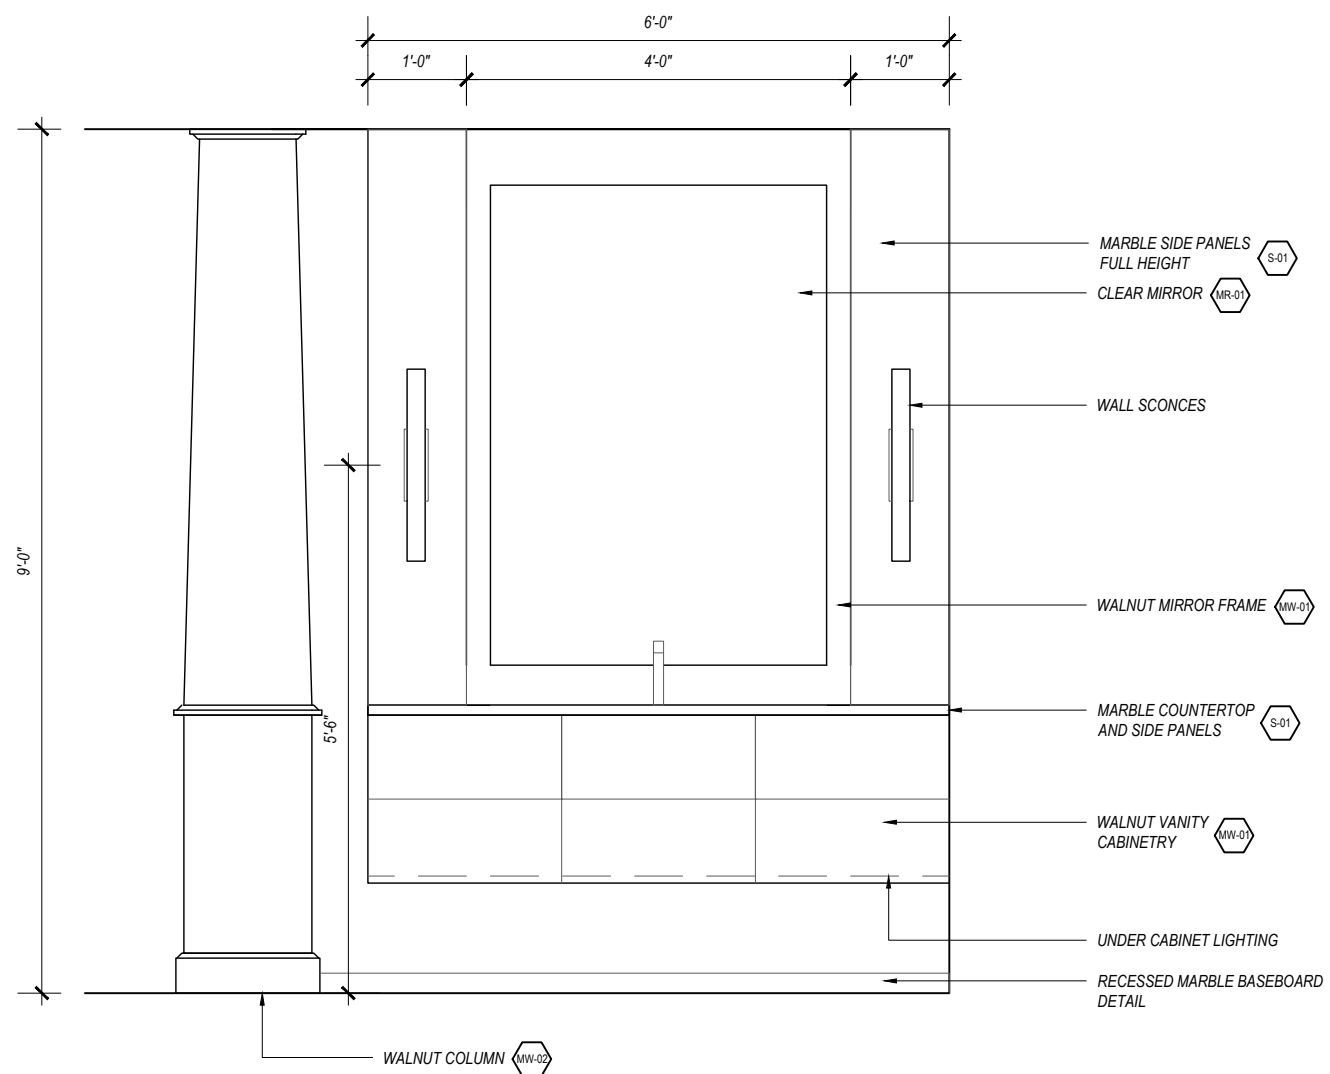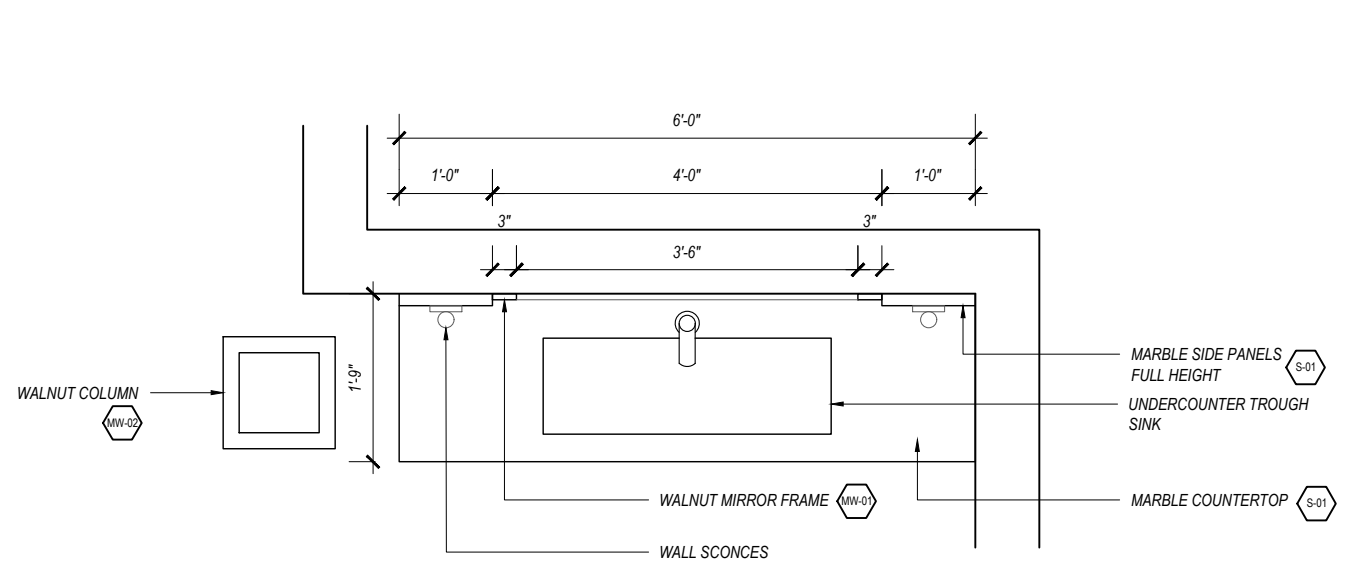

VANITY ELEVATION

SCALE: 1/2" = 1'-0"

A
ID-03

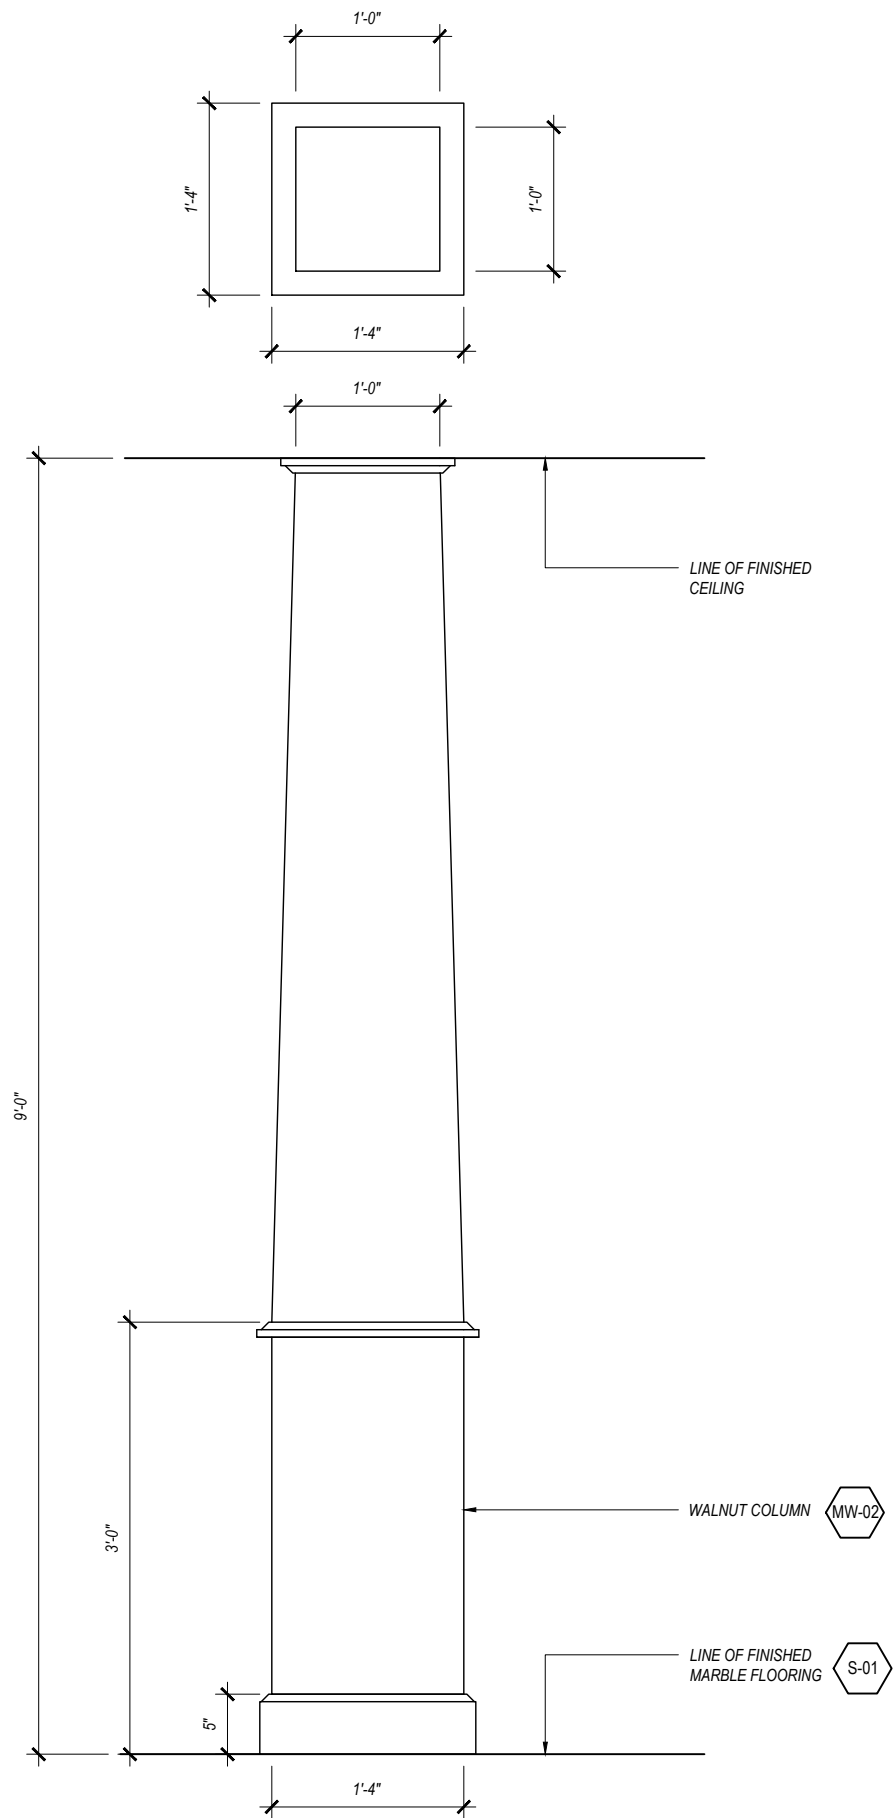

COLUMN PLAN + ELEVATION

SCALE: 3/4" = 1'-0"

Revisions:



© Copyright 2020 Details & Associates

| No. | Revision/Issue | Date |
|-----|----------------|------|
| | | |



45 Shaftesbury Ave., Toronto, On M4T 3B3
T: (416) 972-6050 Email: details@bellnet.ca
www.detailsandassociates.com


Project Name and Address

MASTER SUITE CONCEPT
TORONTO, ONTARIO

VANITY + COLUMN DETAILS

Date
JUNE 2020
Scale
AS NOTED

ID-03

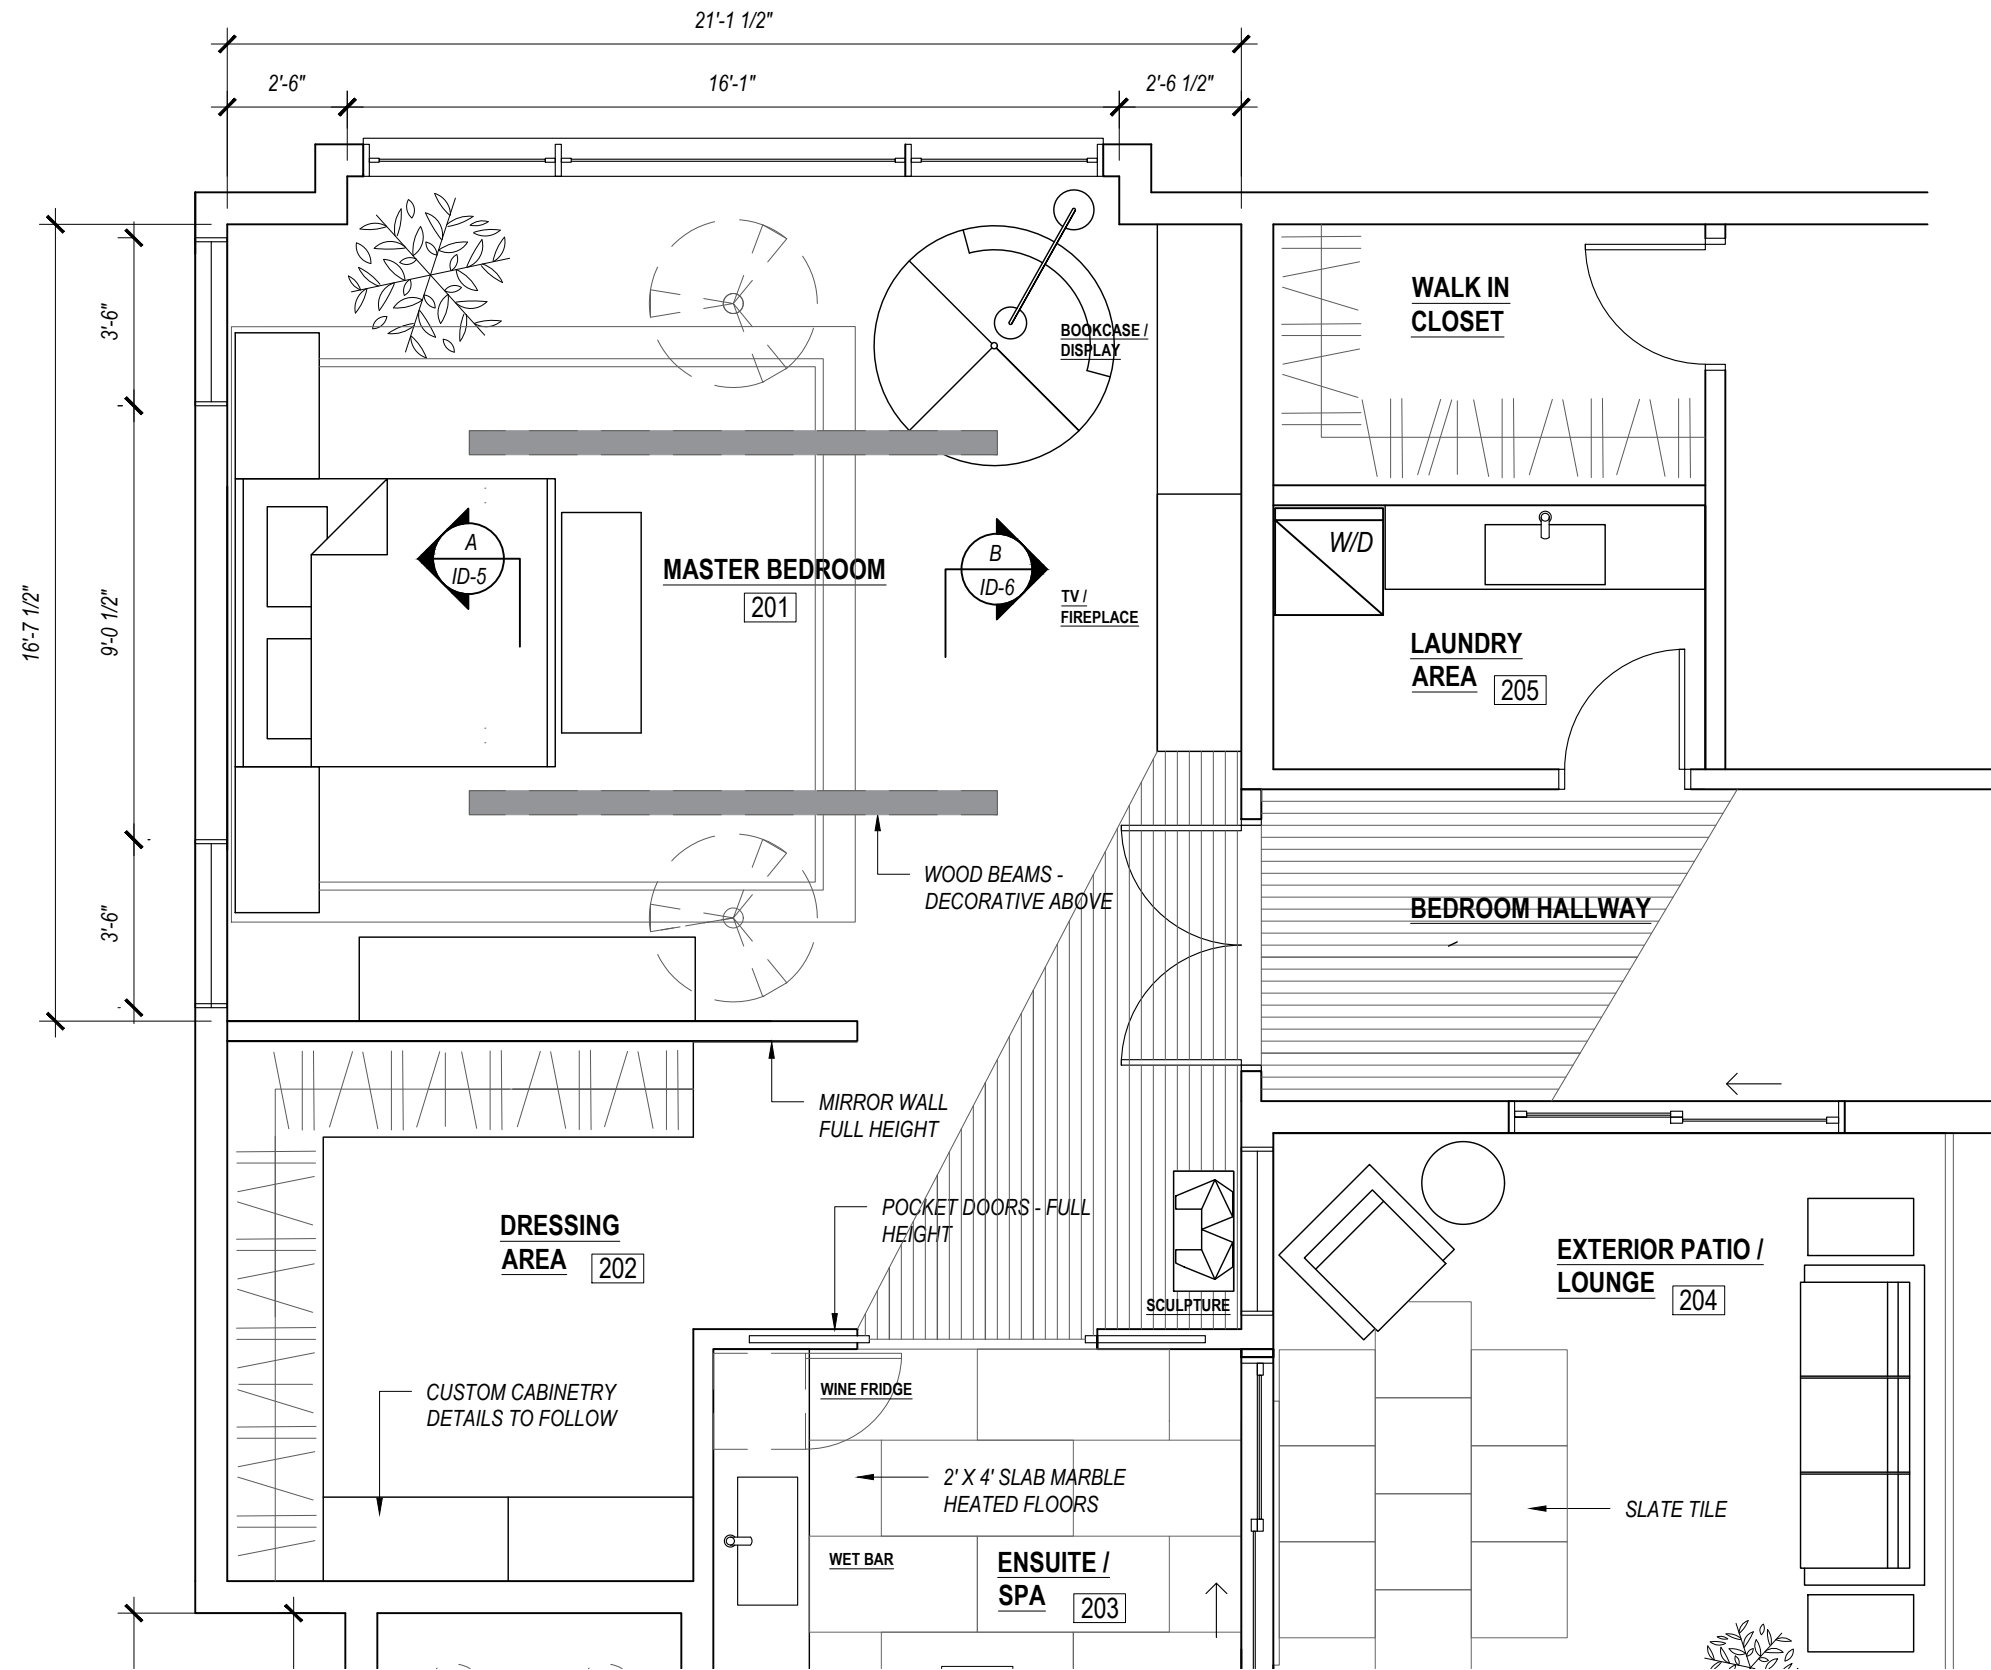

MASTER BEDROOM PLAN VIEW
SCALE: 1/4" = 1'-0"

Revisions:



© Copyright 2020 Details & Associates

| No. | Revision/Issue | Date |
|-----|----------------|------|
| | | |




45 Shaftesbury Ave., Toronto, On M4T 3B3
T: (416) 972-6050 Email: details@bellnet.ca
www.detailsandassociates.com

Project Name and Address
MASTER SUITE CONCEPT
TORONTO, ONTARIO


MASTER BEDROOM PLAN

| | |
|-------------------|--------------|
| Date JUNE 2020 | ID-04 |
| Scale AS NOTED | |

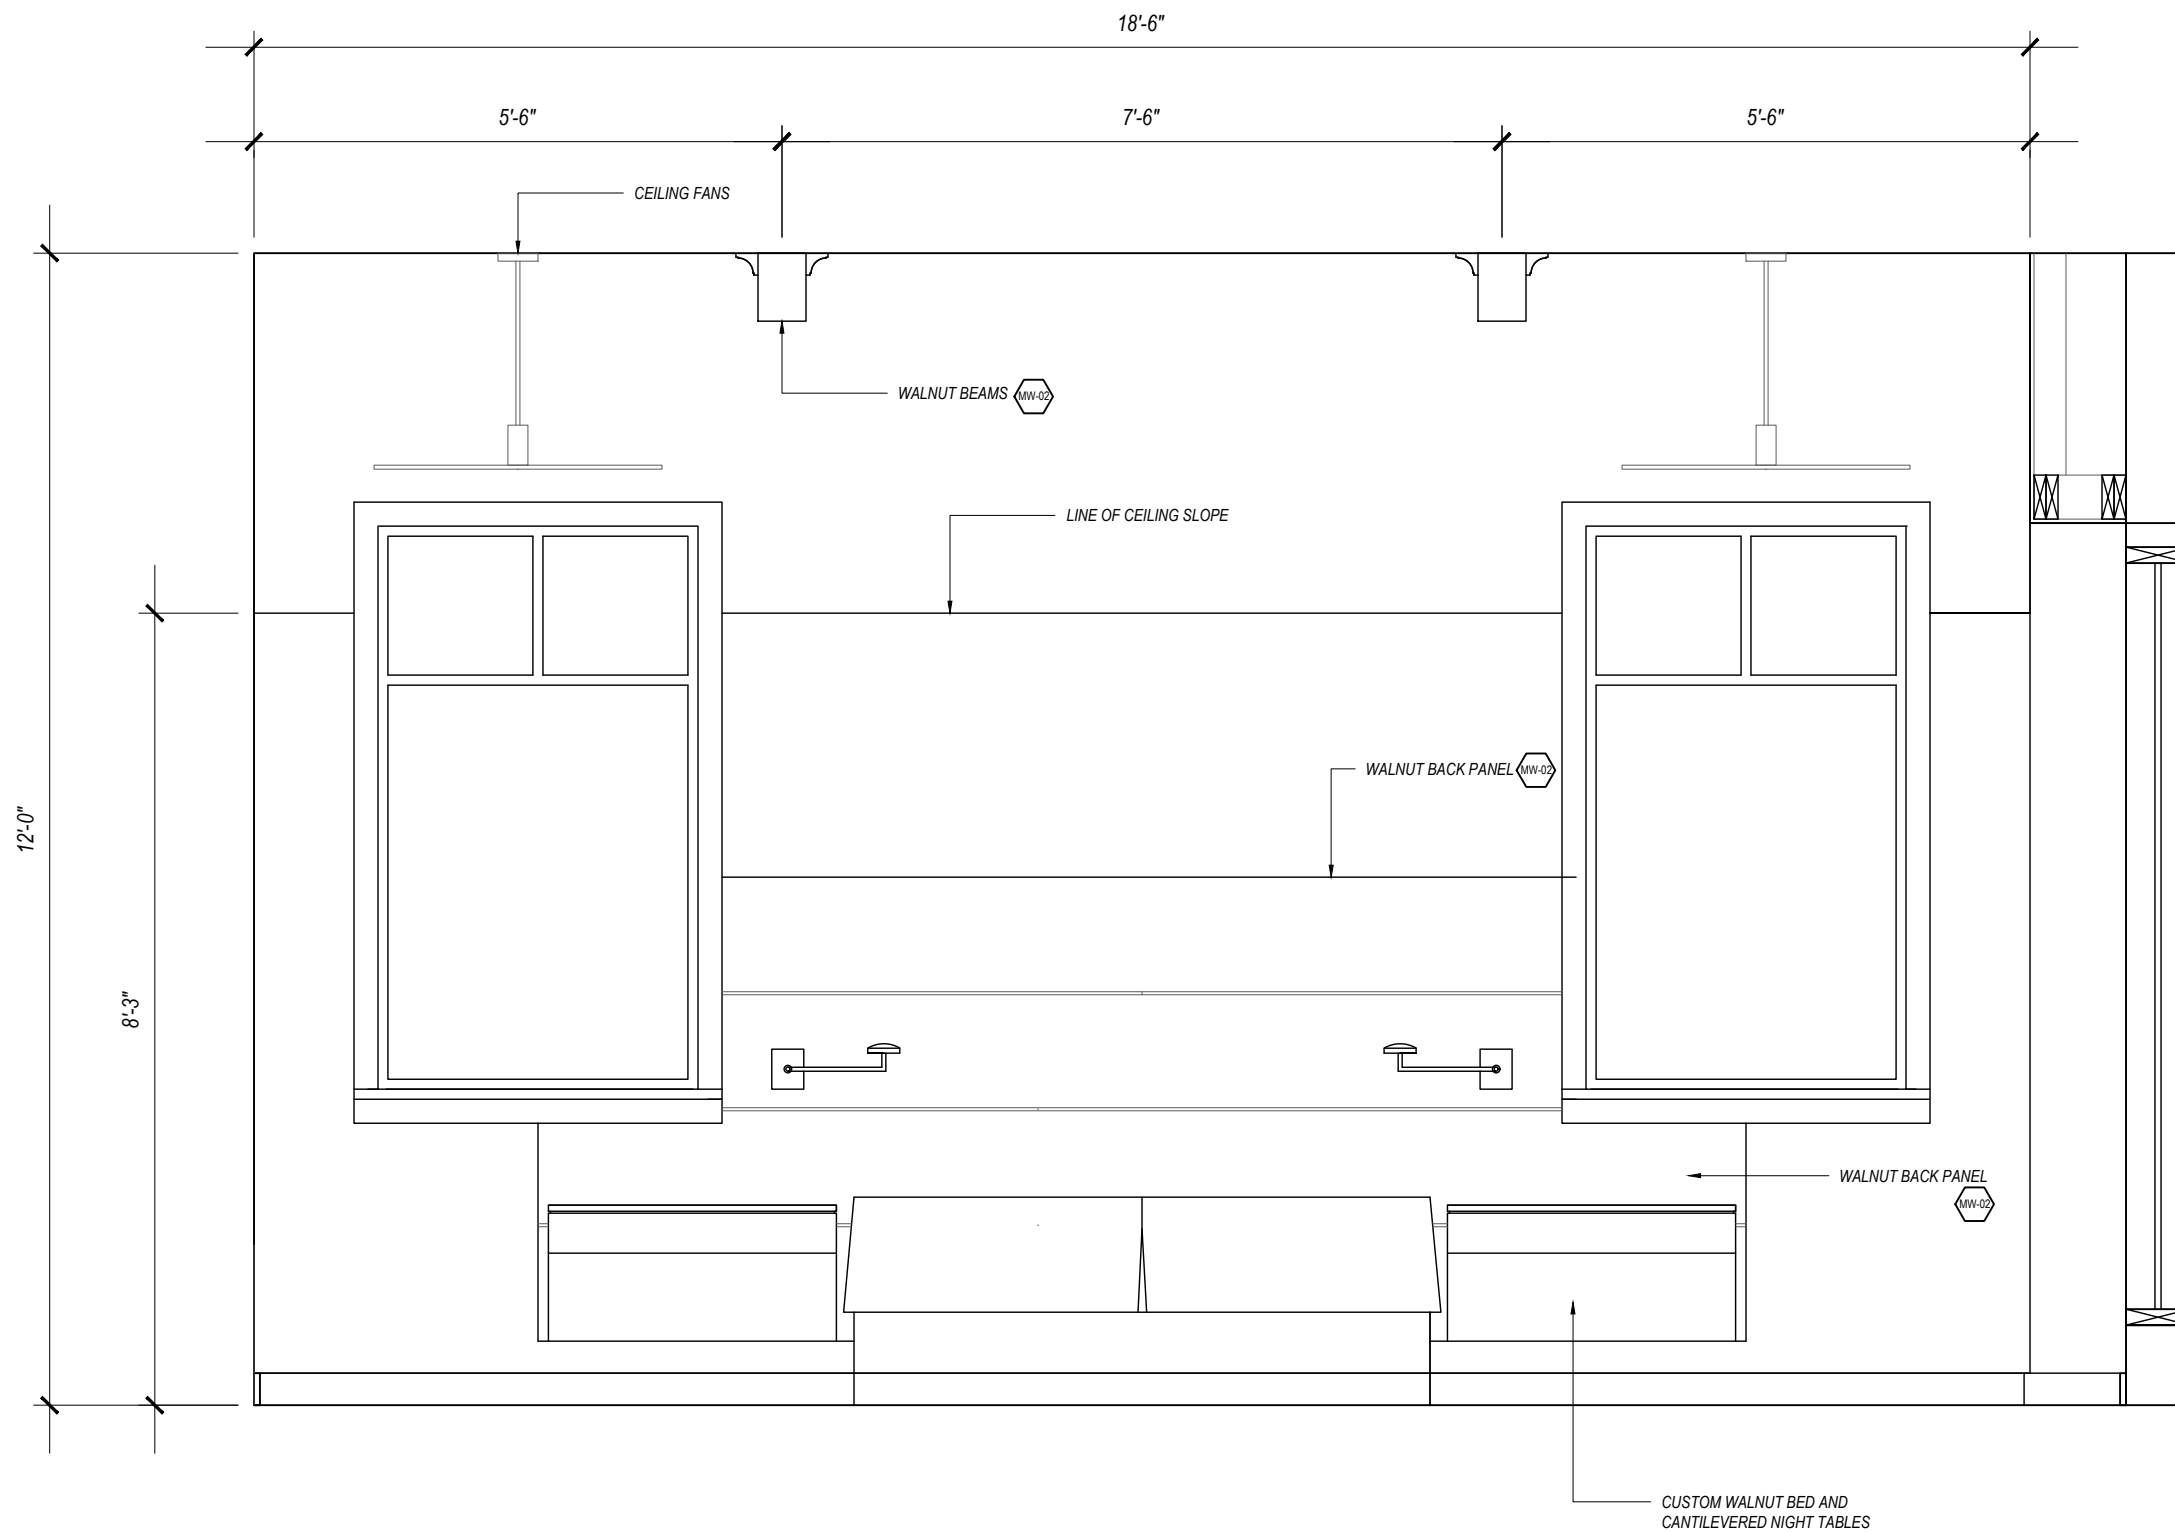

ELEVATION @ CUSTOM BED

SCALE: 1/2" = 1'-0"

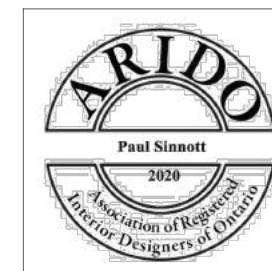

Revisions:

© Copyright 2020 Details & Associates

| No. | Revision/Issue | Date |
|-----|----------------|------|
| | | |




45 Shaftesbury Ave., Toronto, On M4T 3B3
 T: (416) 972-6050 Email: details@bellnet.ca
 www.detailsandassociates.com

Project Name and Address

MASTER SUITE CONCEPT
 TORONTO, ONTARIO

MASTER BEDROOM ELEVATIONS

| | | |
|-------|-----------|--------------|
| Date | JUNE 2020 | ID-05 |
| Scale | AS NOTED | |

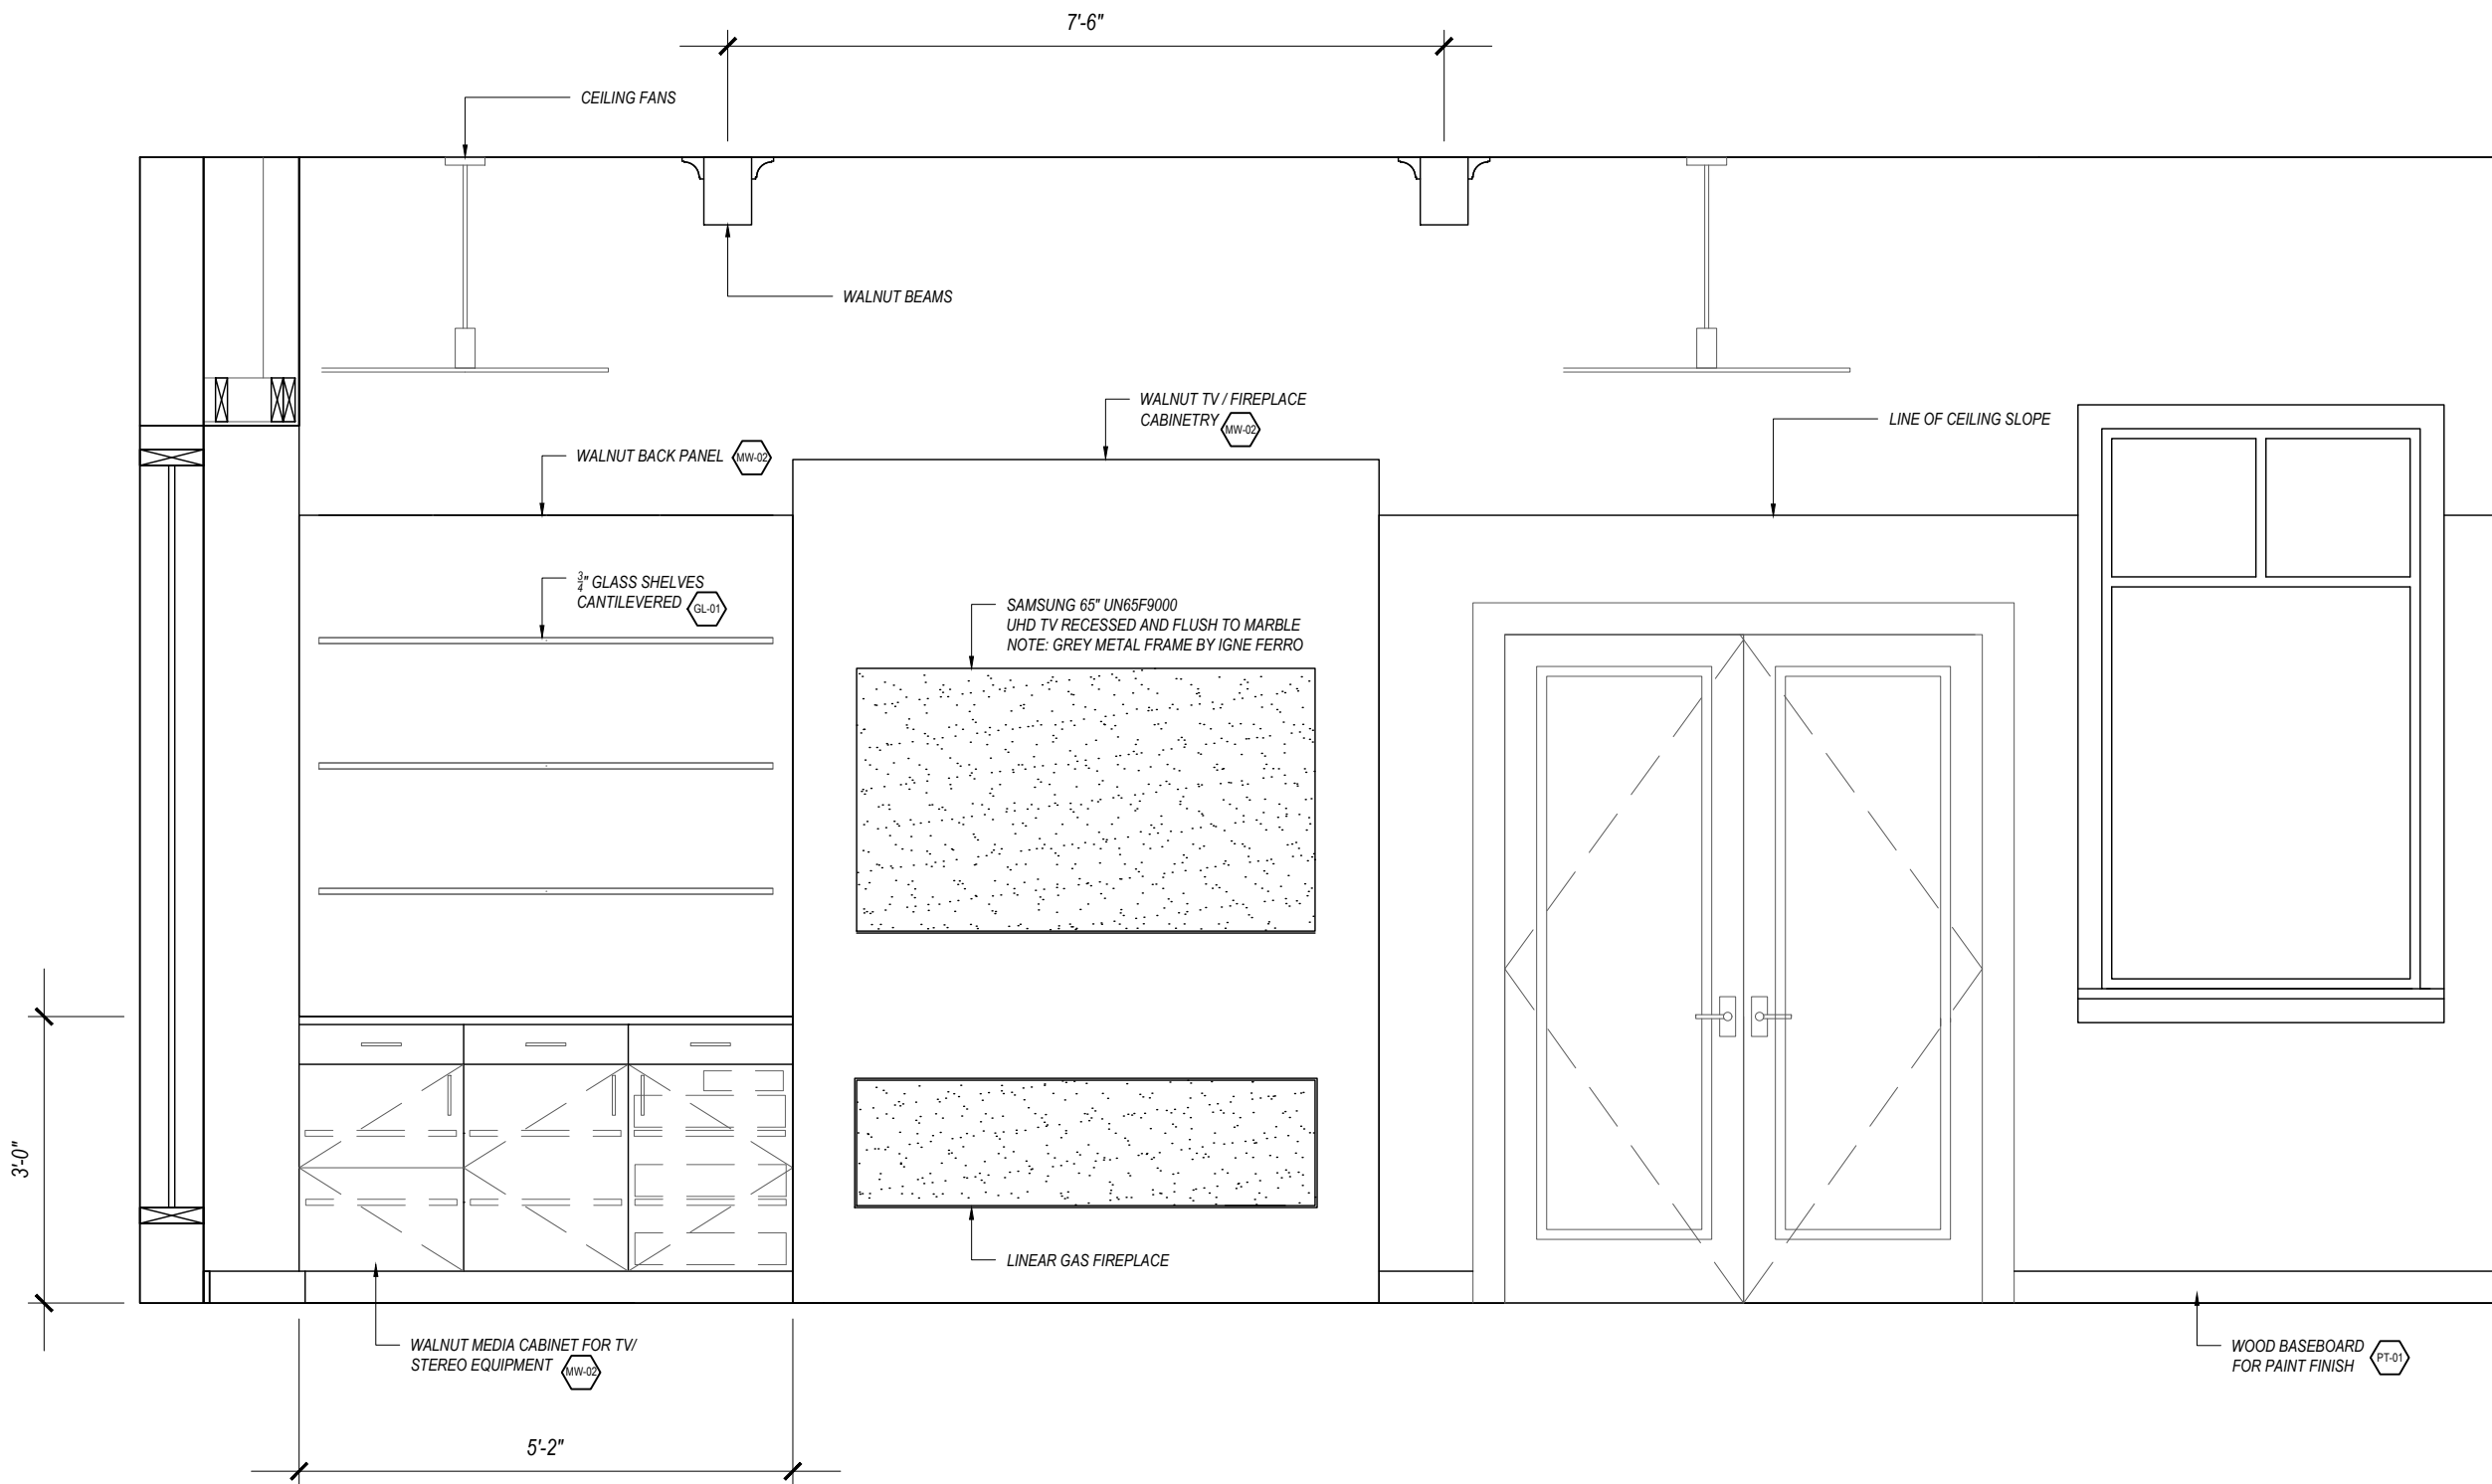


ELEVATION @ FIREPLACE

B
ID-06

SCALE: 1/2" = 1'-0"

Revisions:

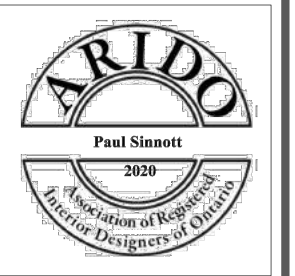

© Copyright 2020 Details & Associates

| No. | Revision/Issue | Date |
|-----|----------------|------|
| | | |



45 Shaftesbury Ave., Toronto, On M4T 3B3
T: (416) 972-6050 Email: details@bellnet.ca
www.detailsandassociates.com


Project Name and Address

MASTER SUITE CONCEPT
TORONTO, ONTARIO

MASTER BEDROOM ELEVATIONS


| | |
|-------|-----------|
| Date | JUNE 2020 |
| Scale | AS NOTED |

ID-06

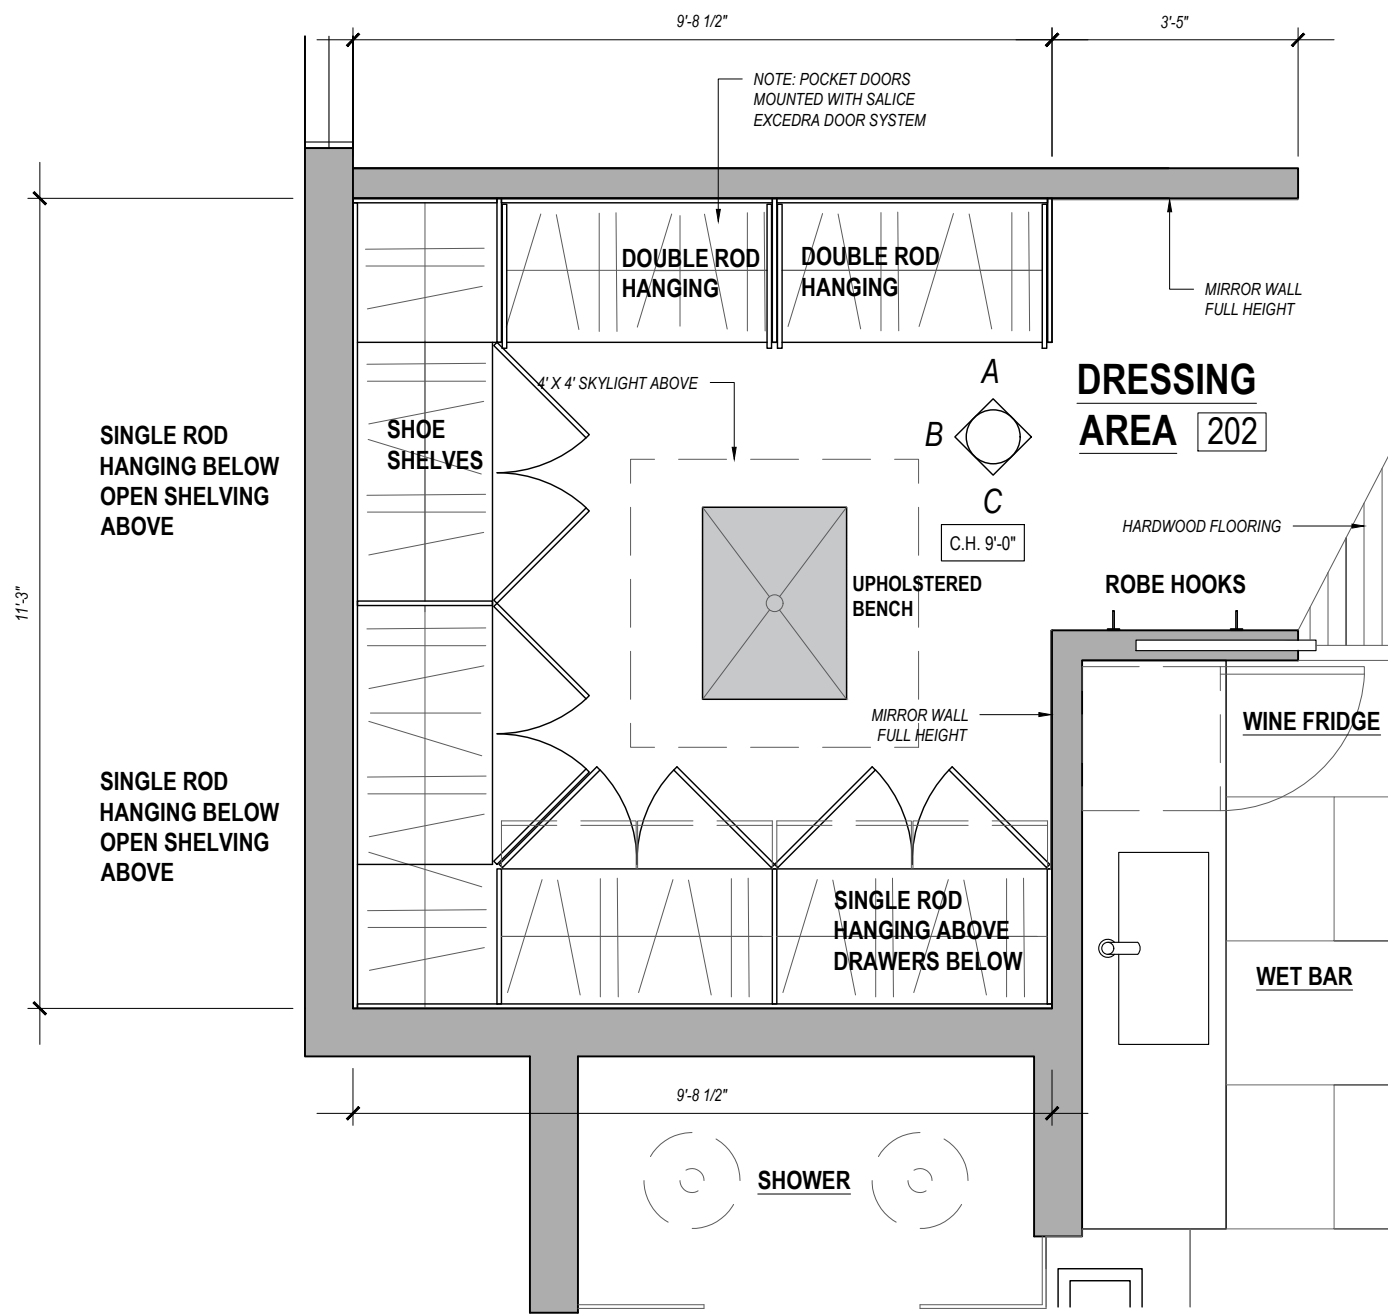


DRESSING ROOM PLAN VIEW

SCALE: 3/8" = 1'-0"

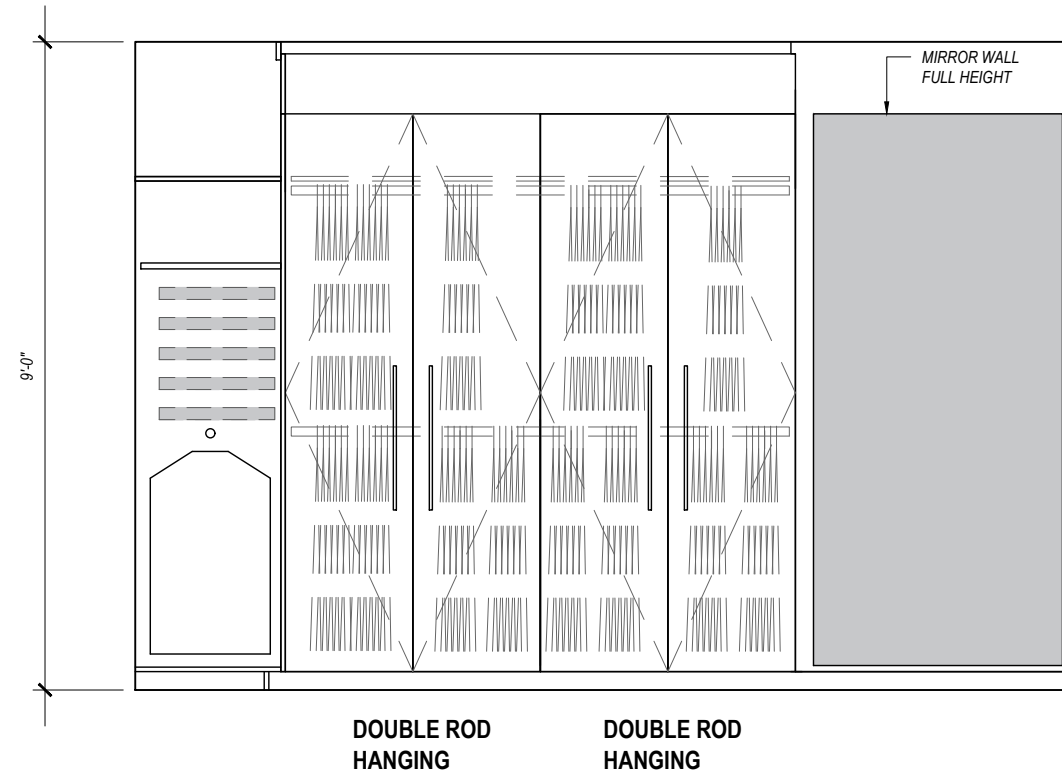

ELEVATION A


SCALE: 3/8" = 1'-0"

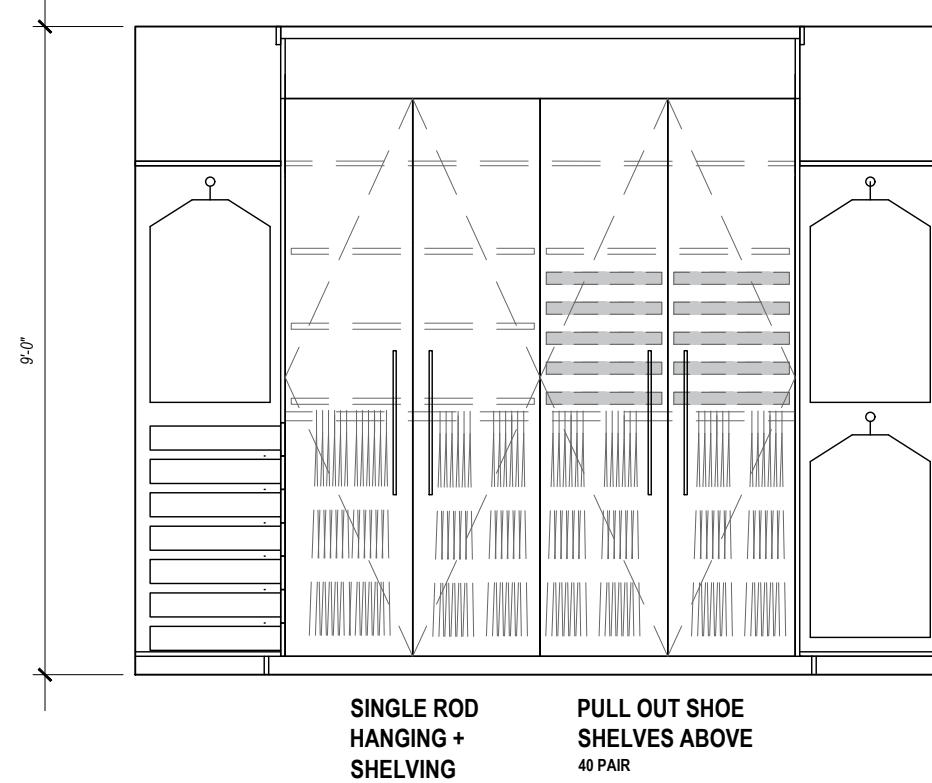

ELEVATION B

SCALE: 3/8" = 1'-0"

Revisions:

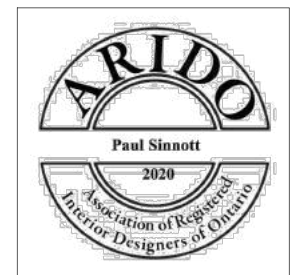

© Copyright 2020 Details & Associates

| No. | Revision/Issue | Date |
|-----|----------------|------|
| | | |



45 Shaftesbury Ave., Toronto, On M4T 3B3
 T: (416) 972-6050 Email: details@bellnet.ca
 www.detailsandassociates.com

Project Name and Address

MASTER SUITE CONCEPT
 TORONTO, ONTARIO

DRESSING ROOM PLAN + ELEVATIONS


| | |
|-------------------|--------------|
| Date JUNE 2020 | ID-07 |
| Scale AS NOTED | |



MASTER BEDROOM SUITE SKETCH




MASTER ENSUITE / SPA SKETCH

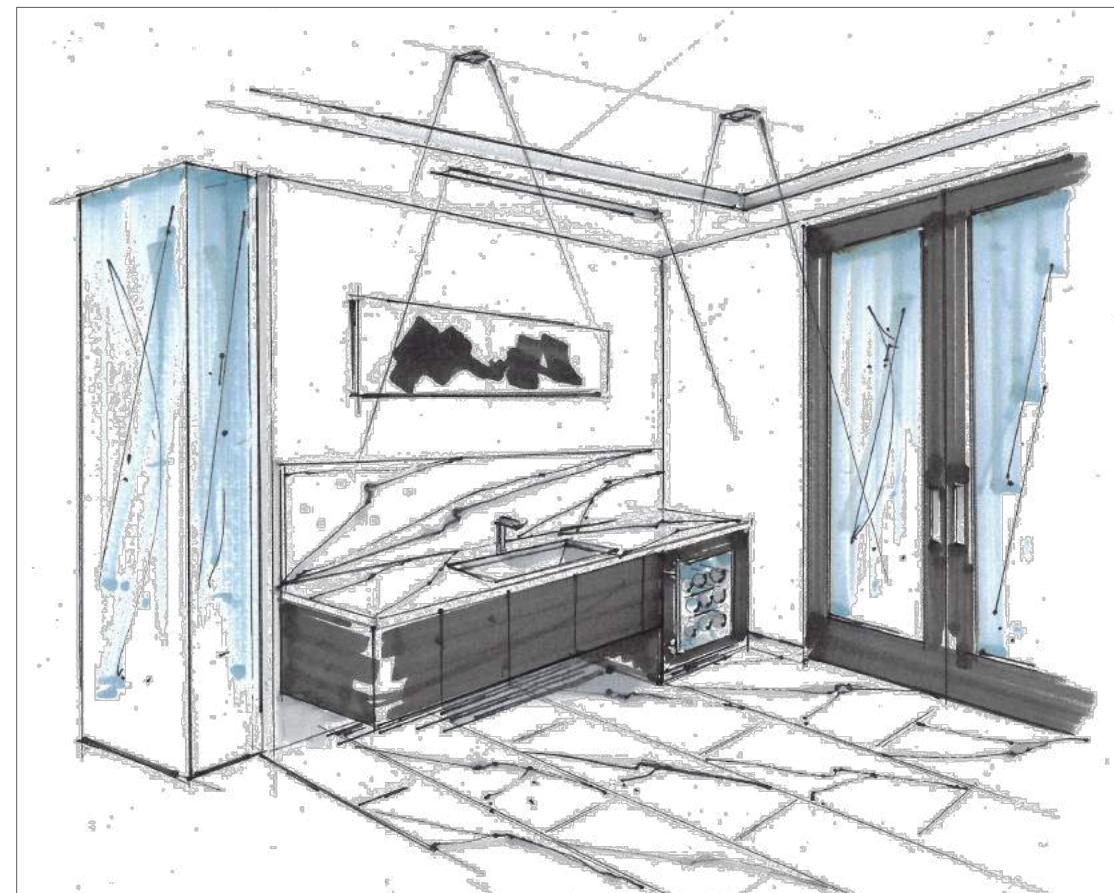

ENSUITE - WET BAR SKETCH

Revisions:

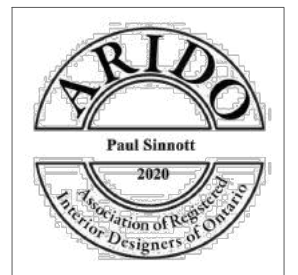

© Copyright 2020 Details & Associates

| No. | Revision/Issue | Date |
|-----|----------------|------|
| | | |



45 Shaftesbury Ave., Toronto, On M4T 3B3
 T: (416) 972-6050 Email: details@bellnet.ca
 www.detailsandassociates.com

Project Name and Address

MASTER SUITE CONCEPT
 TORONTO, ONTARIO

MASTER BEDROOM + ENSUITE SKETCHES

Date
 JUNE 2020
 Scale
 AS NOTED

ID-08