


STONE WALL 10" HIGH  
WITH WATERFALL FEATURE  
AND POOLING  
RESERVOIR

HALLWAY TO MUD ROOM  
AND GARAGE

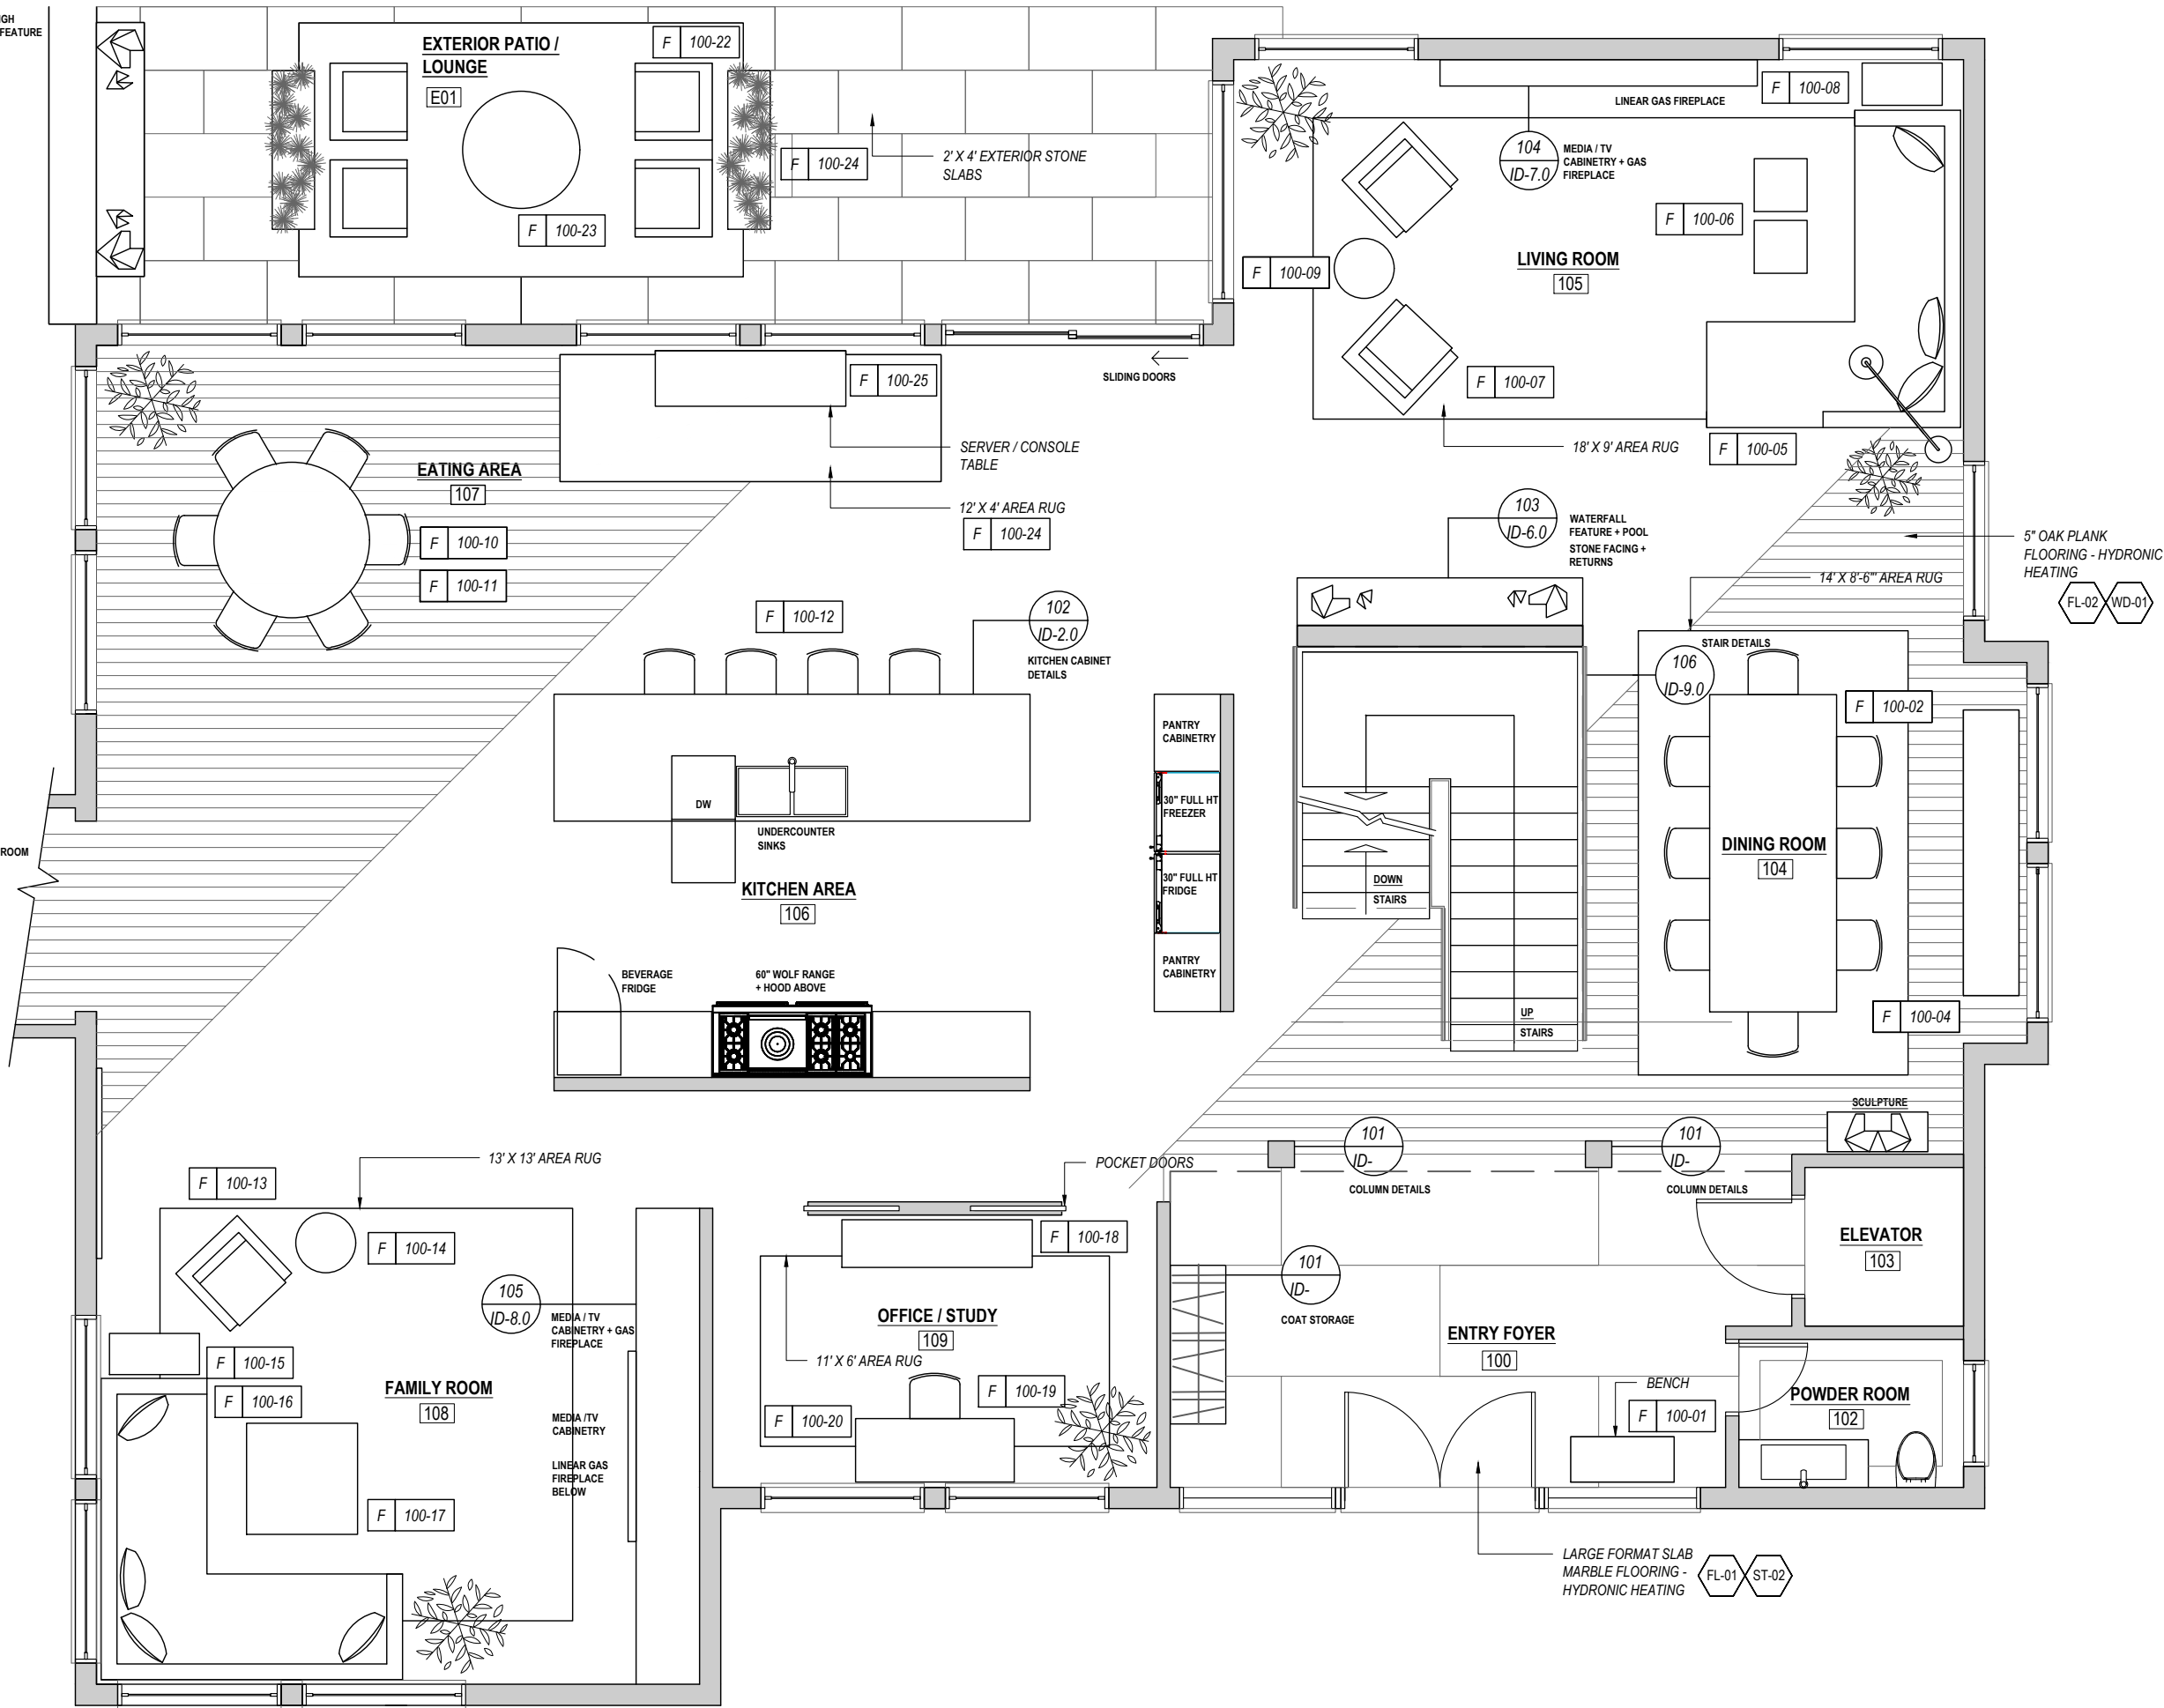

## Revisions:



© Copyright 2021 Details & Associates

No.	Revision/Issue	Date
-----	----------------	------

**STUDIO**  
**& A Details**  
INTERIOR DESIGN ARCHITECTURE ART  
45 Shaftesbury Ave., Toronto On. M4T 3B3  
T: ( 416 ) 972 - 6050 E: details@bellnet.ca  
WWW.DETAILSANDASSOCIATES.COM

Project Name and Address


TORONTO RESIDENCE

MAIN FLOOR - FURNITURE PLAN

Date  
JUNE 2021

Scale  
3/16" = 1'-0"

ID-1.0

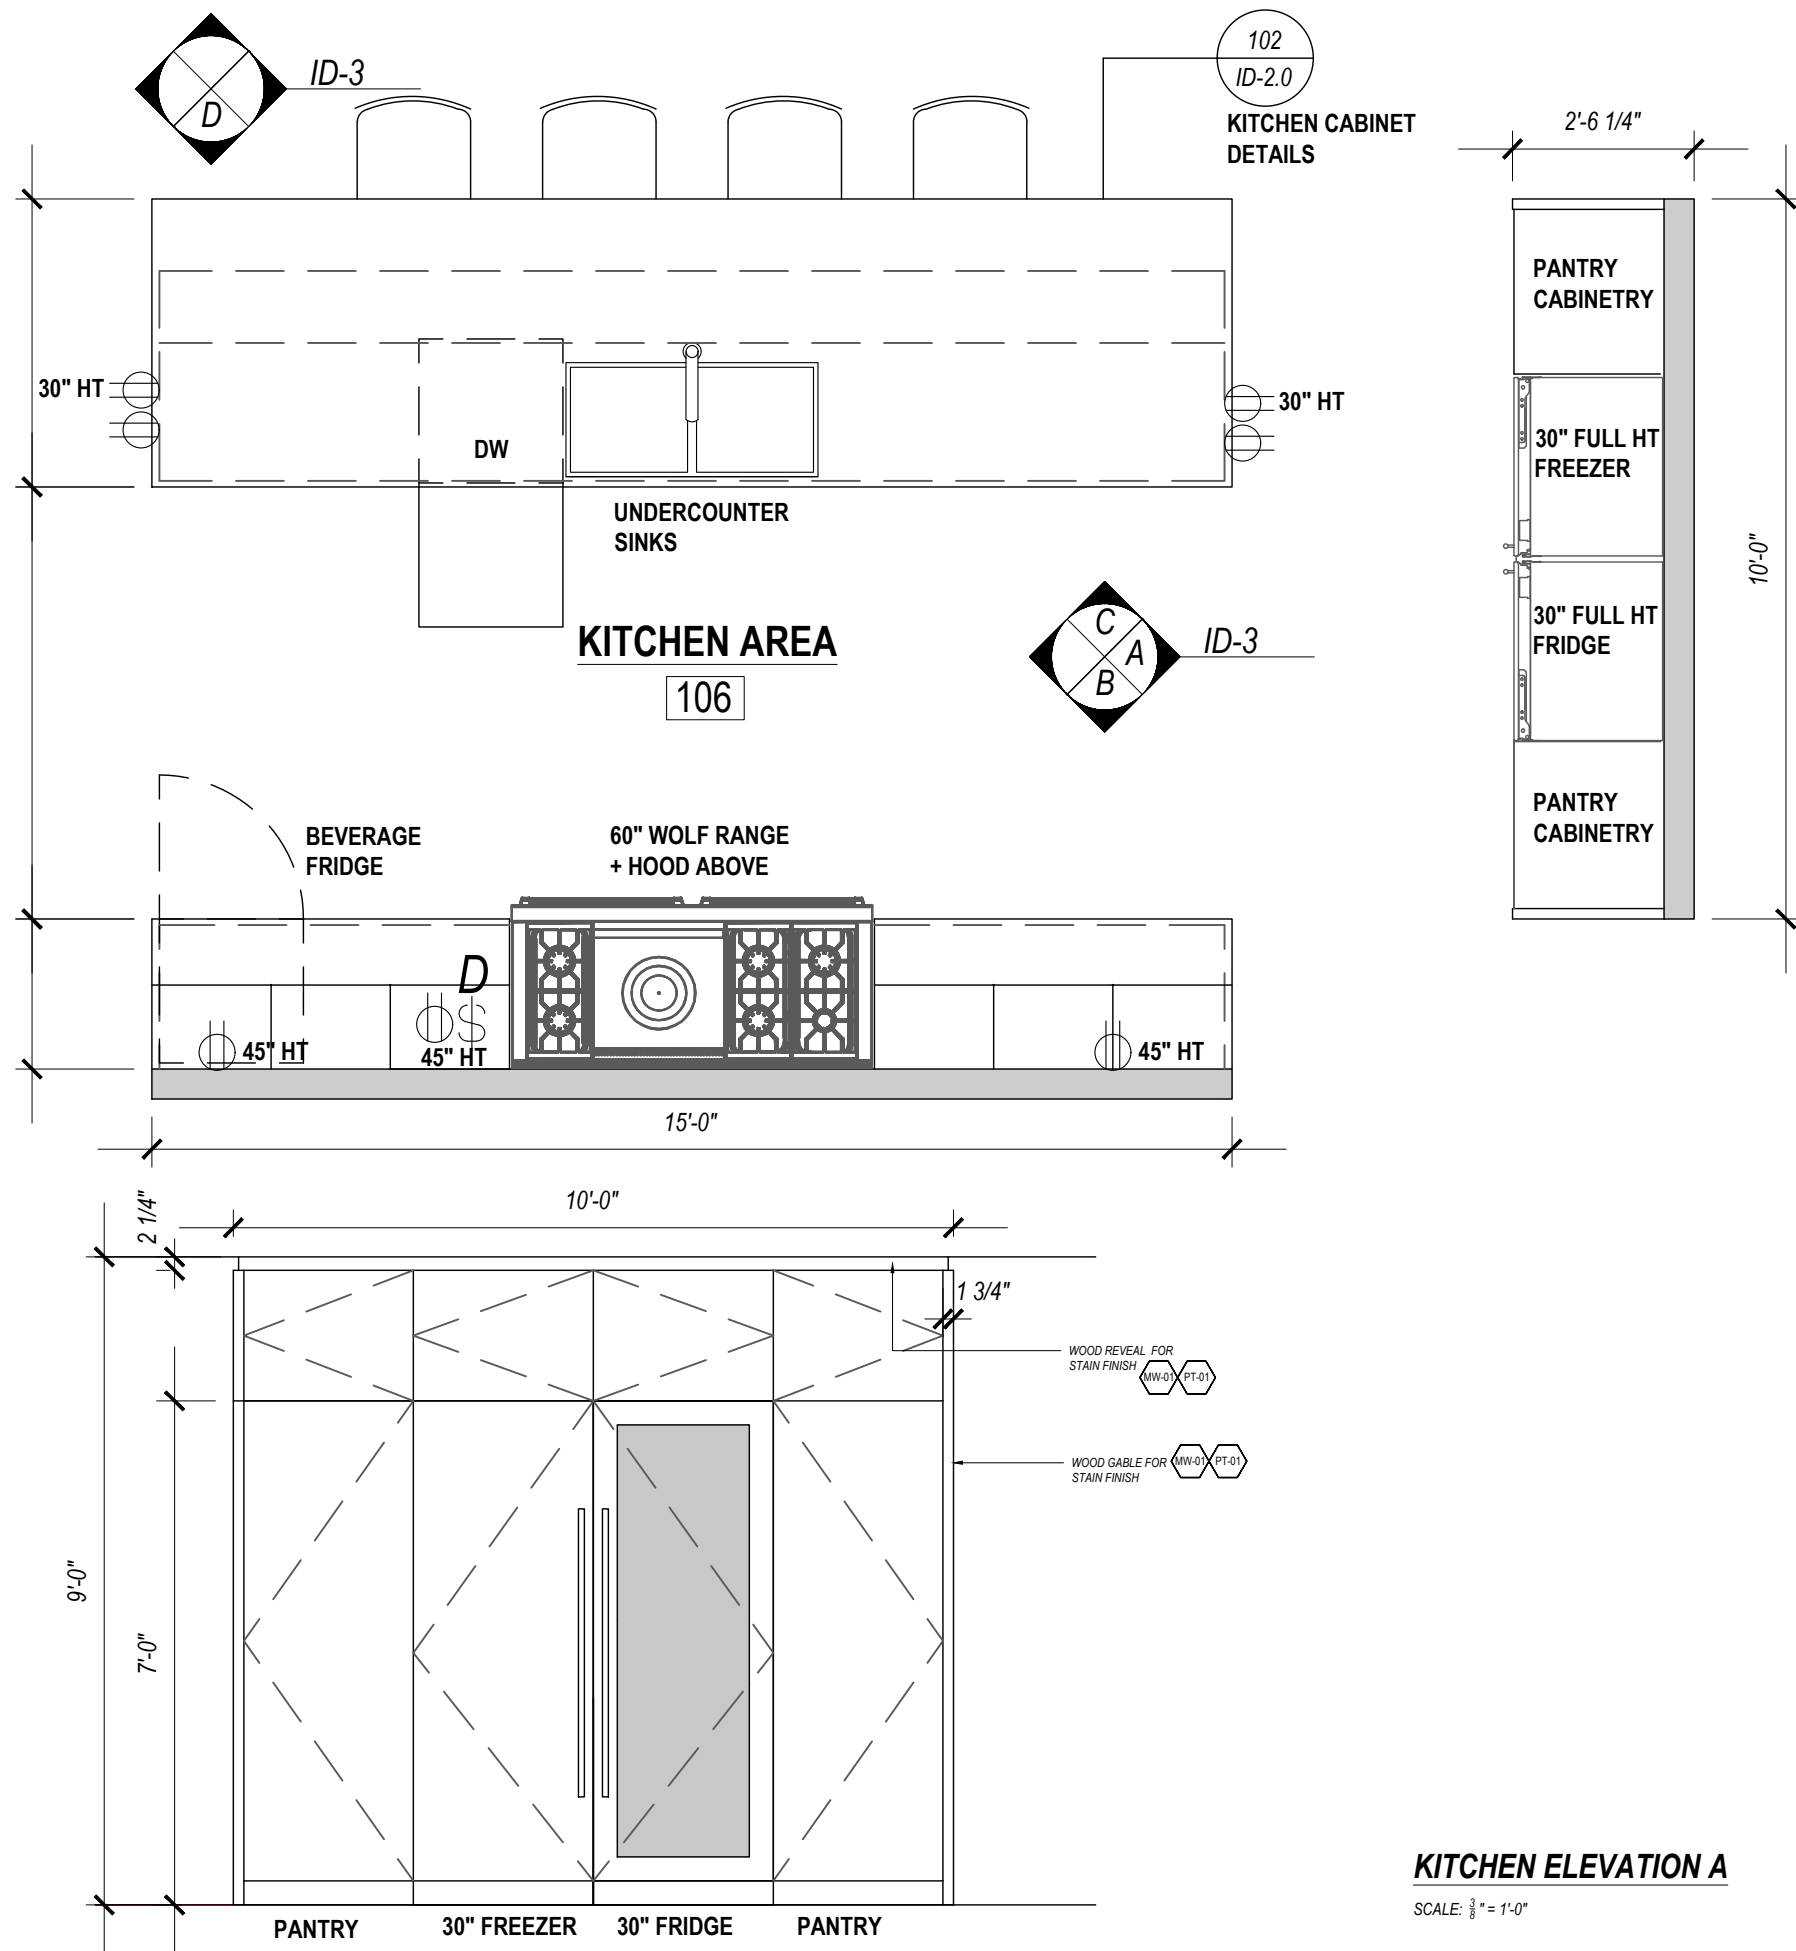

**KITCHEN PLAN VIEW**

SCALE:  $\frac{3}{8}$ " = 1'-0"

**KITCHEN ELEVATION A**

SCALE:  $\frac{3}{8}$ " = 1'-0"

**Revisions:**

**GENERAL NOTES:**

REFER TO APPLIANCE  
INSTALLATION SPECIFICATIONS  
FOR ELECTRICAL  
REQUIREMENTS AND  
RECEPTACLE HEIGHT ON WALL



© Copyright 2021 Details & Associates

No.	Revision/Issue	Date
-----	----------------	------

**STUDIO**  
**Details**  
INTERIOR DESIGN ARCHITECTURE ART  
45 Shaftesbury Ave., Toronto On. M4T 3B3  
T: ( 416 ) 972 - 6050 E: details@bellnet.ca  
WWW.DETAILSandASSOCIATES.COM

Project Name and Address


TORONTO RESIDENCE

KITCHEN CABINETRY 102

Date  
JUNE 2021


Scale  
AS NOTED

ID-2.0

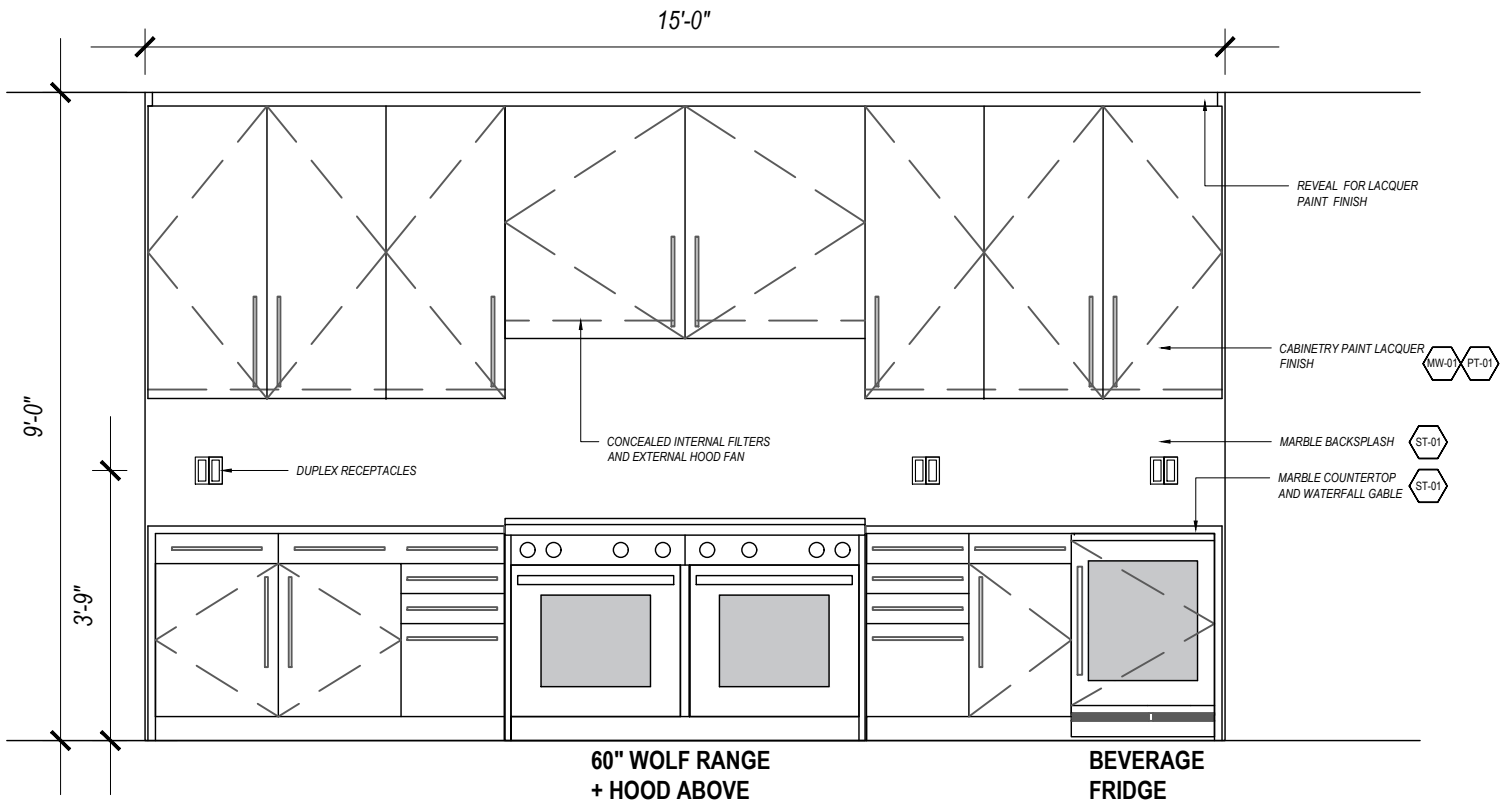


**ELEVATION B**

SCALE: 3/8" = 1'-0"

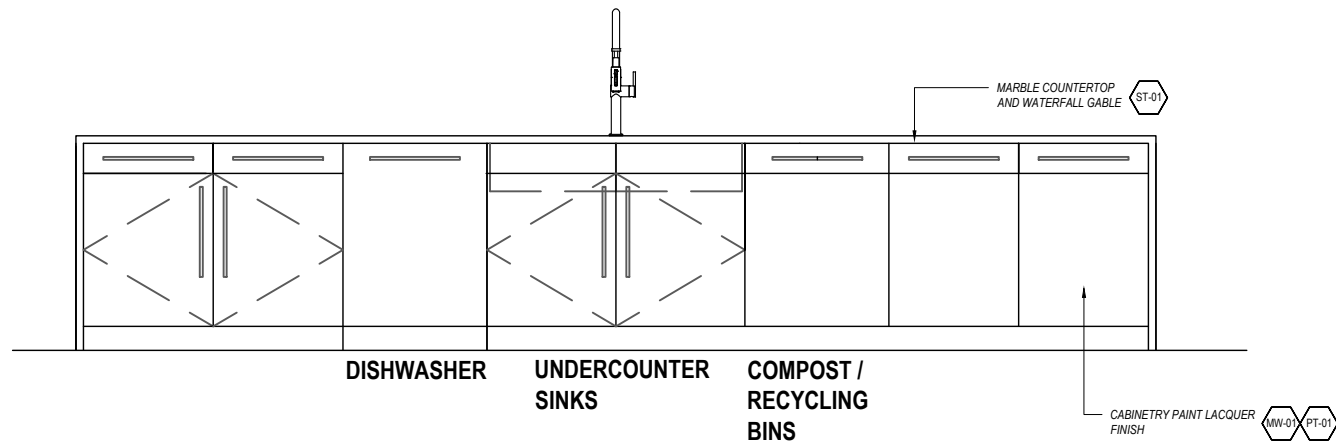

**ELEVATION C**

SCALE: 3/8" = 1'-0"

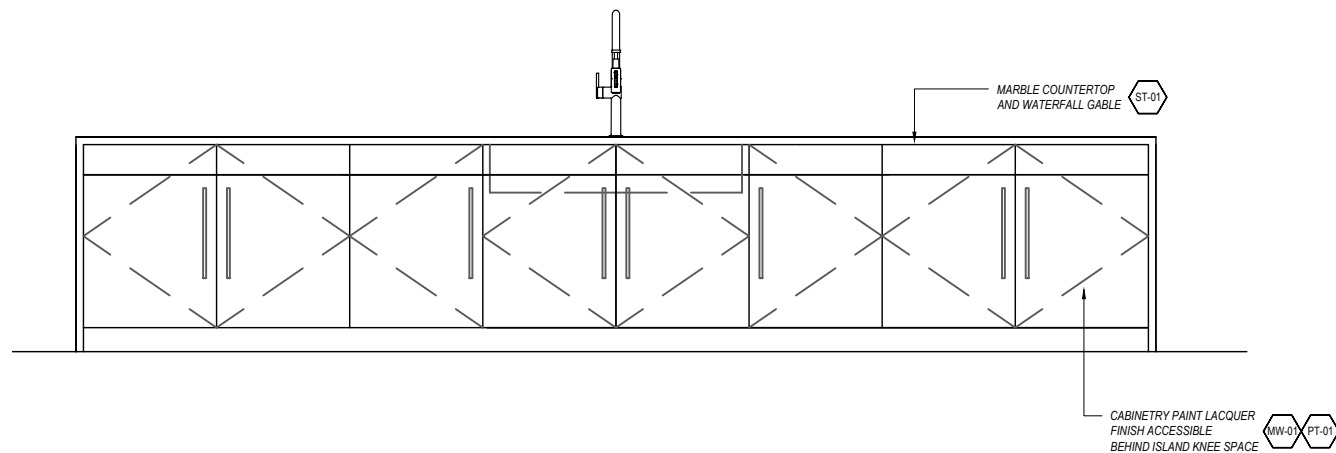

**ELEVATION D**

SCALE: 3/8" = 1'-0"

**Revisions:**



© Copyright 2021 Details & Associates

No.	Revision/Issue	Date
-----	----------------	------

**ID & A** **STUDIO Details**

INTERIOR DESIGN ARCHITECTURE ART

45 Shaftesbury Ave., Toronto On. M4T 3B3

T: ( 416 ) 972 - 6050 E: details@bellnet.ca

WWW.DETAILSandASSOCIATES.COM

Project Name and Address


TORONTO RESIDENCE

KITCHEN CABINETRY 102 - ELEVATIONS

Date	JUNE 2021	ID-3.0
Scale	AS NOTED	

STONE WALL 10' HIGH  
WITH WATERFALL FEATURE  
AND POOLING  
RESERVOIR

HALLWAY TO MUD ROOM  
AND GARAGE

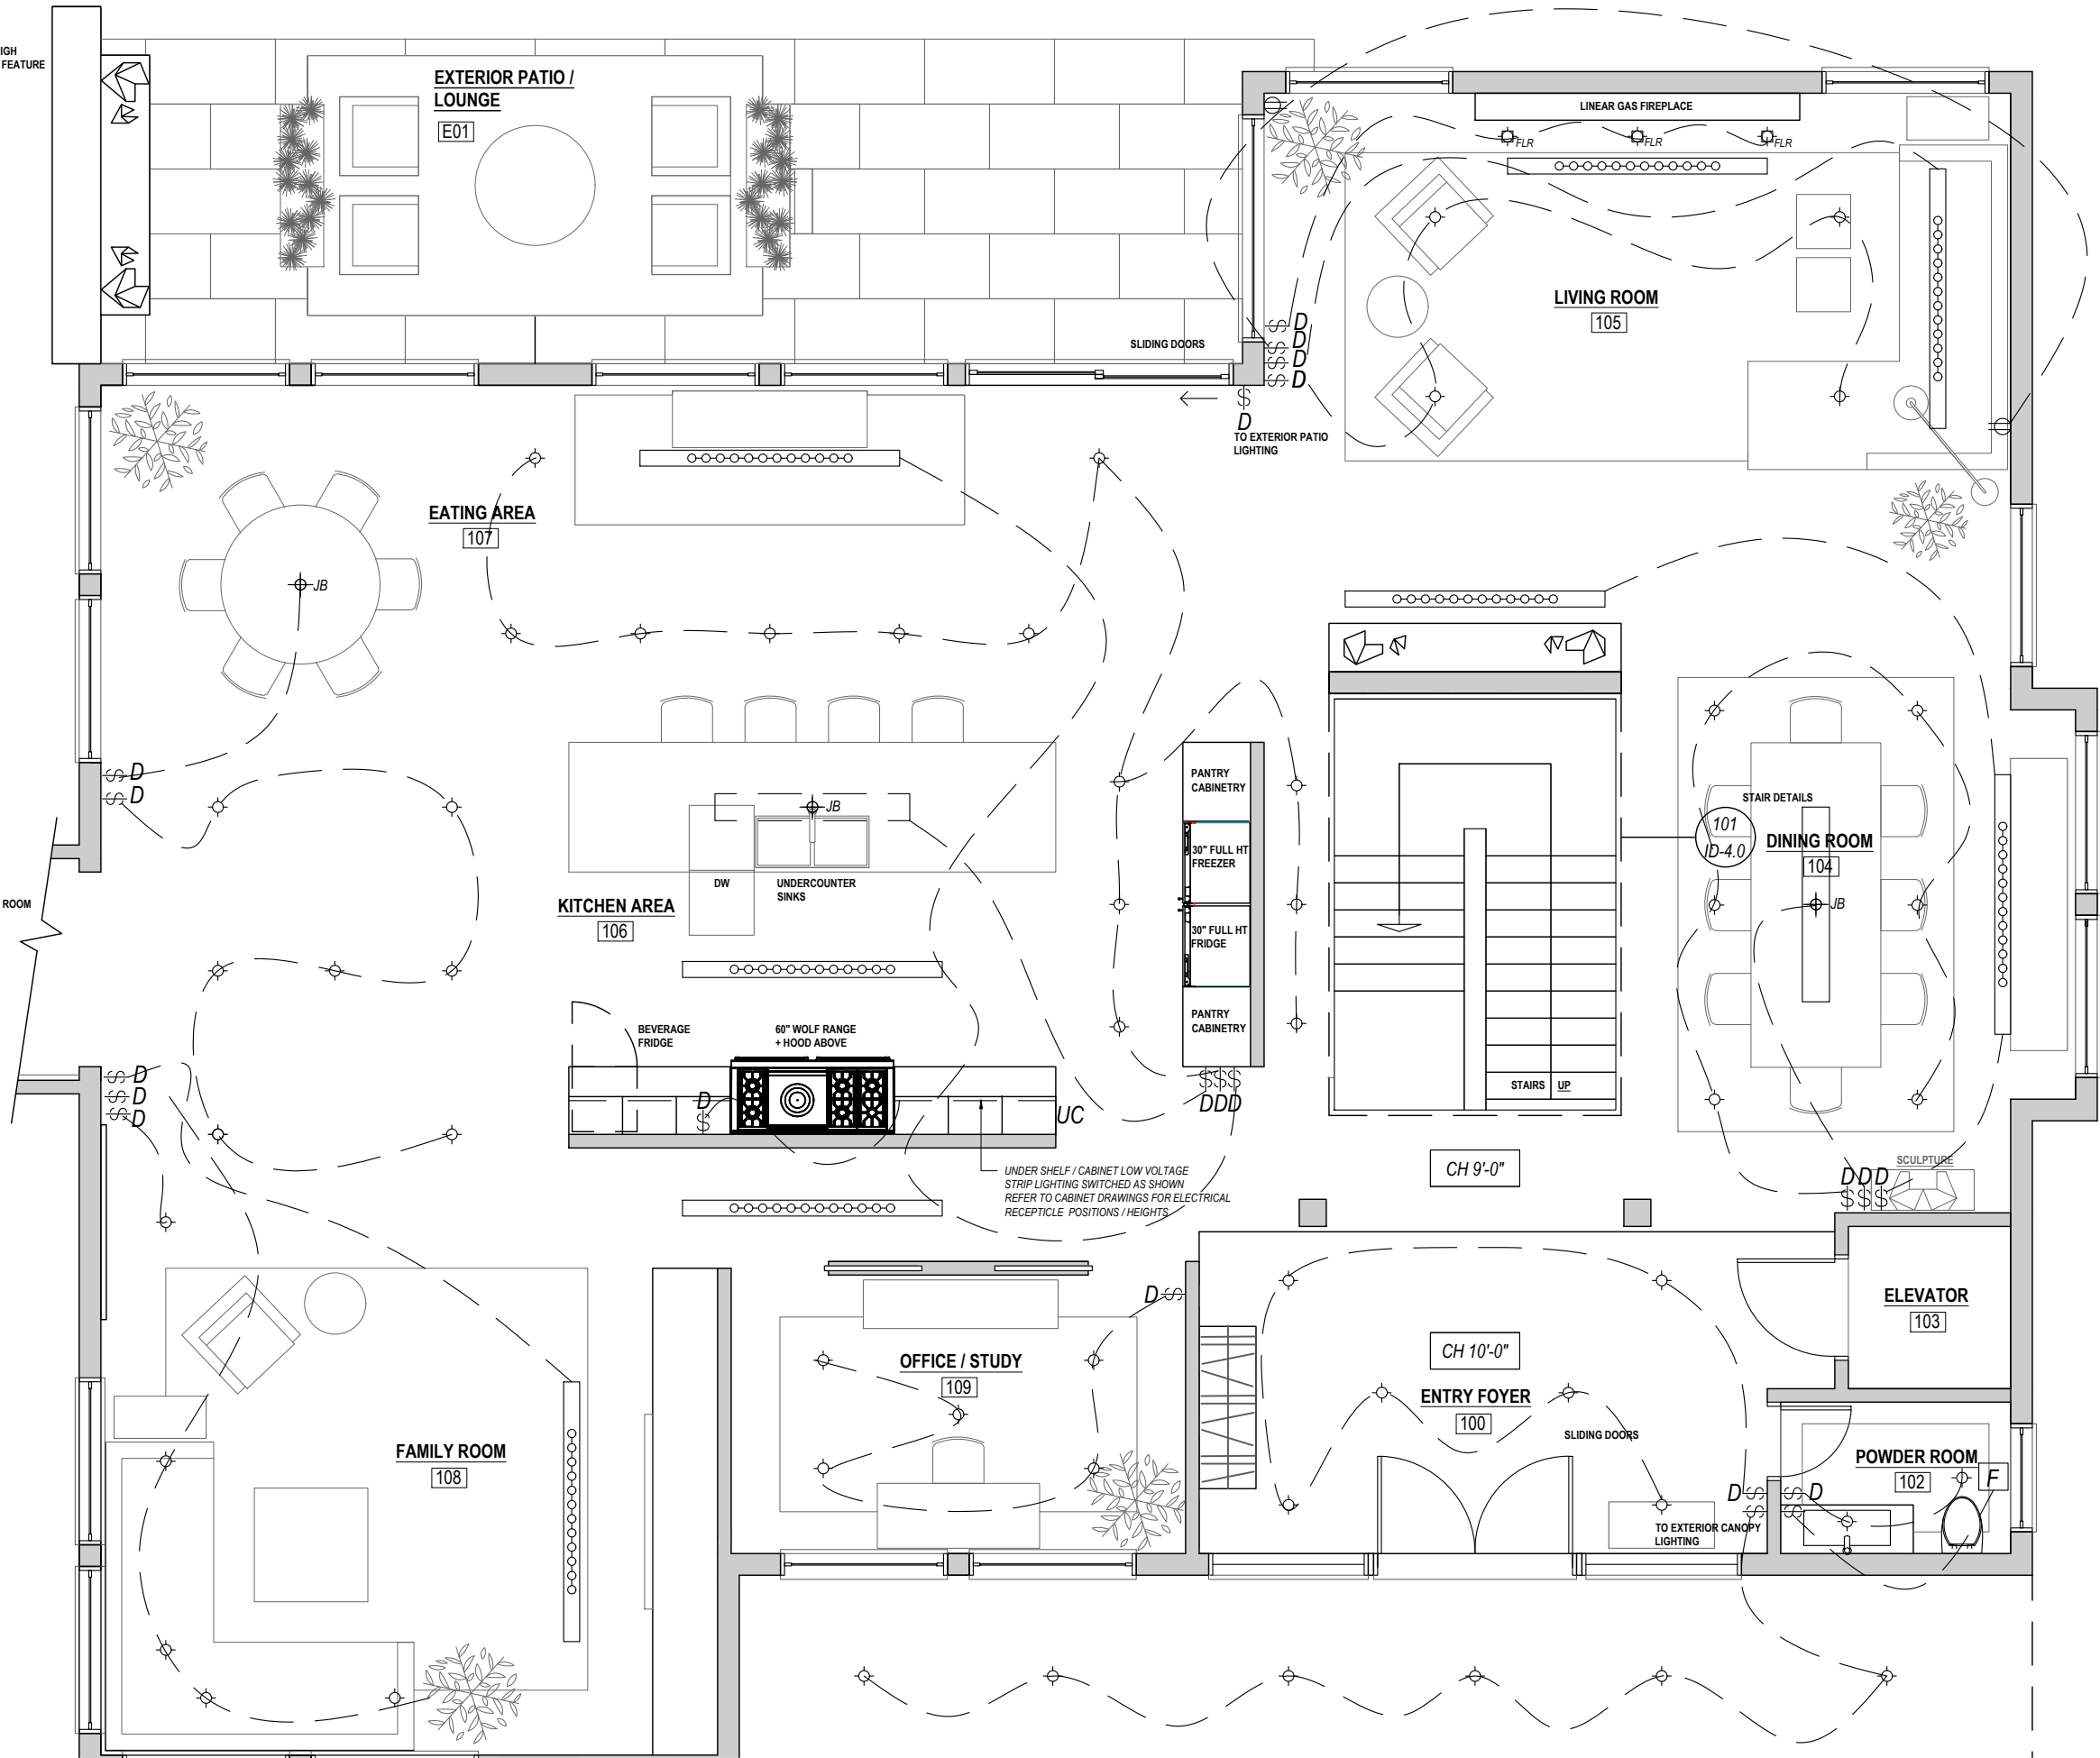

Revisions:

LIGHTING - ELECTRICAL LEGEND

◇	RECESSED CEILING POTLIGHT
○○○○○	RECESSED LINEAR - MULTIPLE LOW VOLTAGE LIGHTS
[F]	EXHAUST FAN
(SP)	IN-CEILING RECESSED SPEAKER
⊕JB	JUNCTION BOX FOR PENDANT LIGHT CONTRACTOR TO PROVIDE BLOCKING BASED ON FIXTURE WEIGHT
⊕FLR	RECESSED LOW VOLTAGE LIGHTING - FLUSH TO FIN FLOOR
⊕WS	WALL SCONCE TO BE MOUNTED AT 66" A.F.F. UNLESS OTHERWISE NOTED
[F]	EXHAUST FAN
⊕	SURFACE MOUNTED / PENDANT LIGHT FIXTURE
—UC	UNDER CABINET STRIP LIGHTING
◇CL	L.E.D. RECESSED CABINET LIGHT
◇WP	RECESSED WATERPROOF LIGHT FIXTURE
—TR	TRACK LIGHTING - CEILING MOUNTED
\$	SINGLE POLE SWITCH
\$3	THREE WAY SWITCH
D	DIMMER SWITCH
\$DA	DOOR ACTIVATED SWITCH
⊕	DUPLEX RECEPTACLE ( REGULAR 110V DUPLEX OUTLET )

© Copyright 2021 Details & Associates

No.	Revision/Issue	Date
-----	----------------	------



STUDIO  
Details

INTERIOR DESIGN ARCHITECTURE ART

45 Shaftesbury Ave., Toronto On. M4T 3B3

T: ( 416 ) 972 - 6050 E: details@bellnet.ca

WWW.DETAILSandASSOCIATES.COM

Project Name and Address

TORONTO RESIDENCE

REFLECTED CEILING PLAN - LIGHTING

Date  
JUNE 2021

Scale  
 $\frac{3}{16}" = 1'-0"$

ID-4.0







**LIVING ROOM SKETCH**




**KITCHEN SKETCH**

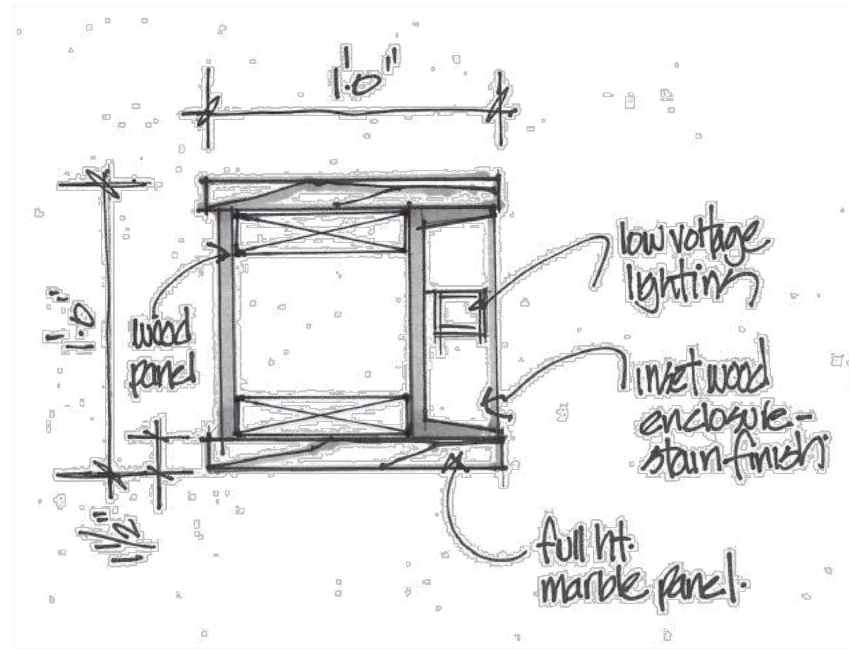

**FOYER COLUMN PLAN VIEW + SKETCH**

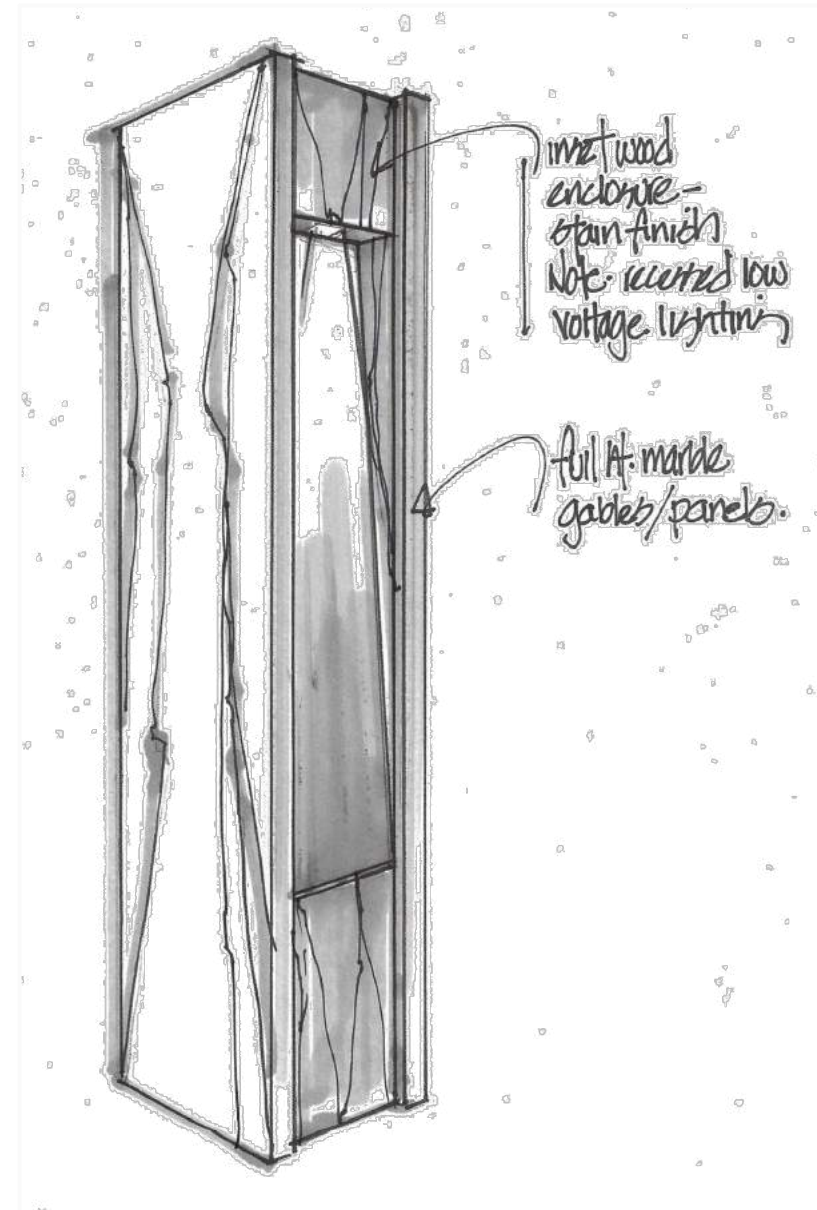

**Revisions:**

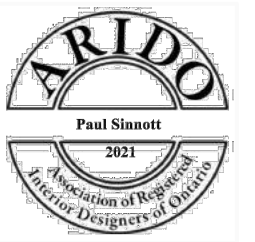

© Copyright 2021 Details & Associates

No.	Revision/Issue	Date

**STUDIO**  
**& A Details**  
 INTERIOR DESIGN ARCHITECTURE ART  
 45 Shaftesbury Ave., Toronto On. M4T 3B3  
 T: (416) 972-6050 E: details@bellnet.ca  
 WWW.DETAILSandASSOCIATES.COM

Project Name and Address

**TORONTO RESIDENCE**


**SKETCHES - MAIN FLOOR**

Date  
**JUNE 2021**

Scale  
**AS NOTED**


**ID-5.0**



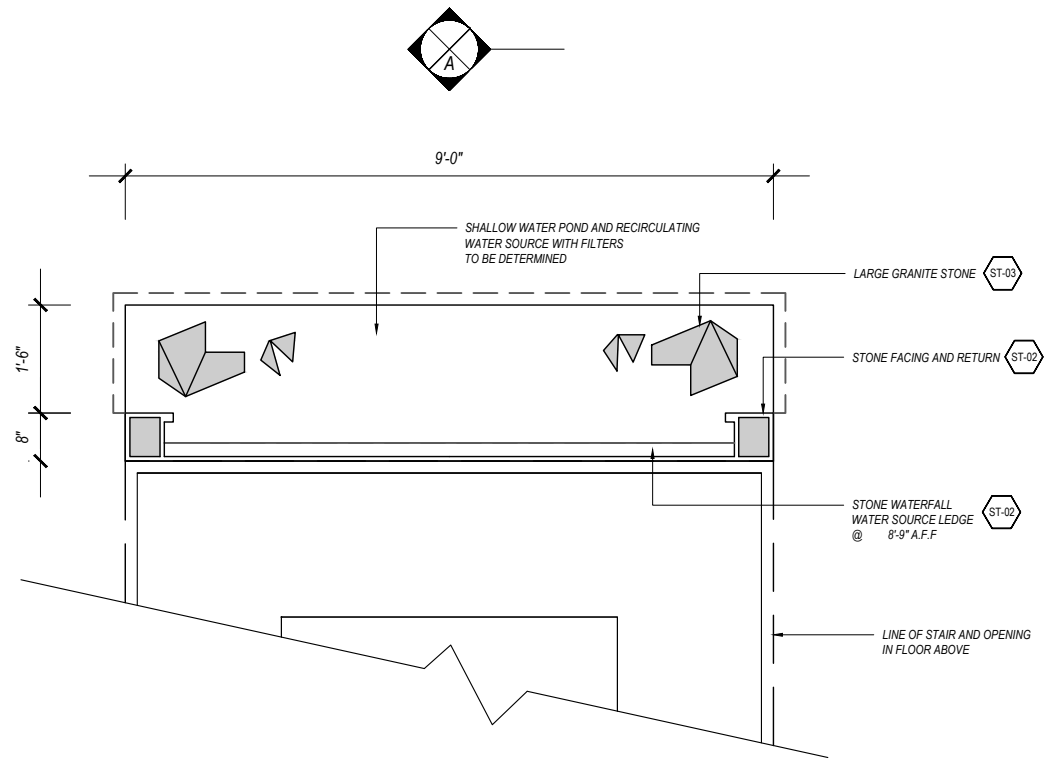


**WATERFALL / POND FEATURE - PLAN VIEW**

SCALE: 3/8" = 1'-0"

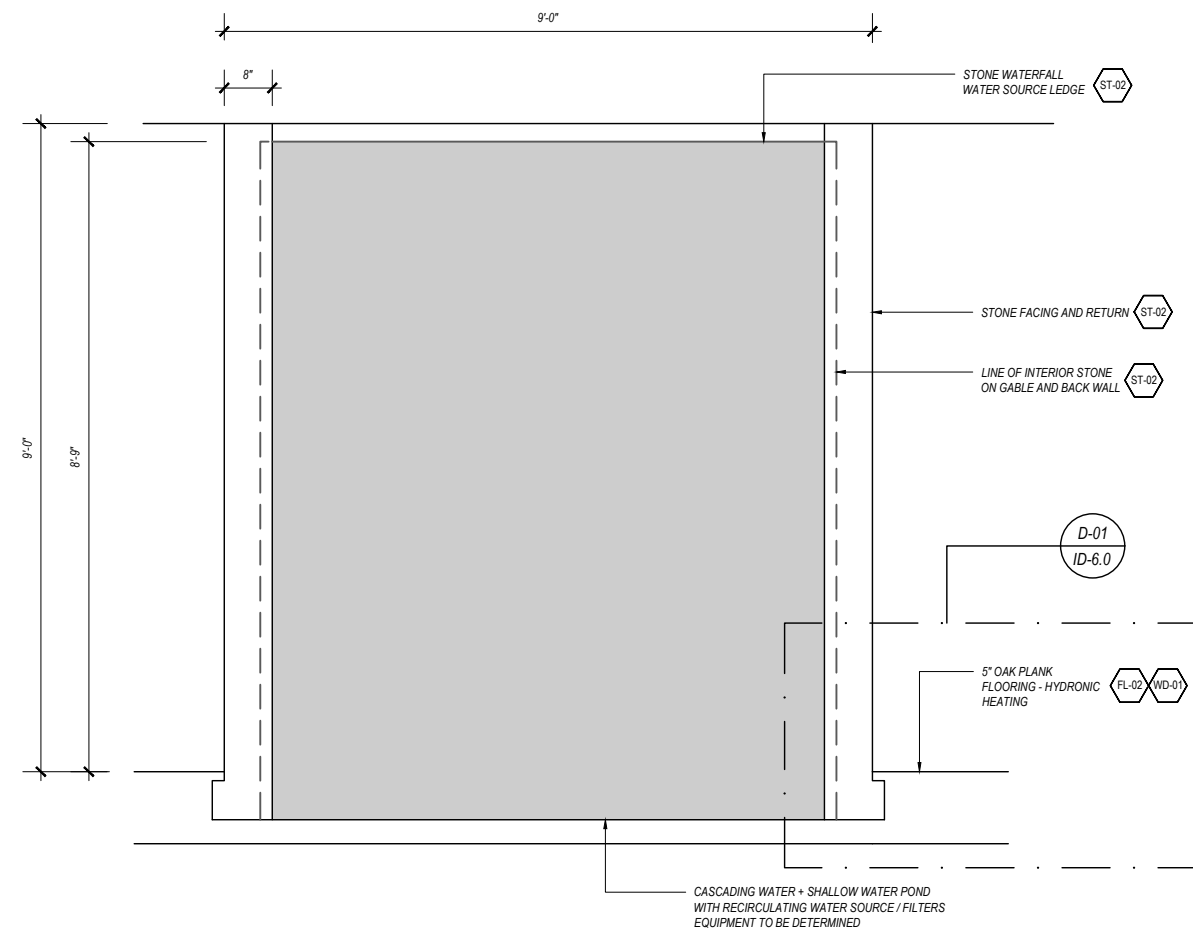


**WATERFALL / POND FEATURE - ELEVATION A**

SCALE: 3/8" = 1'-0"

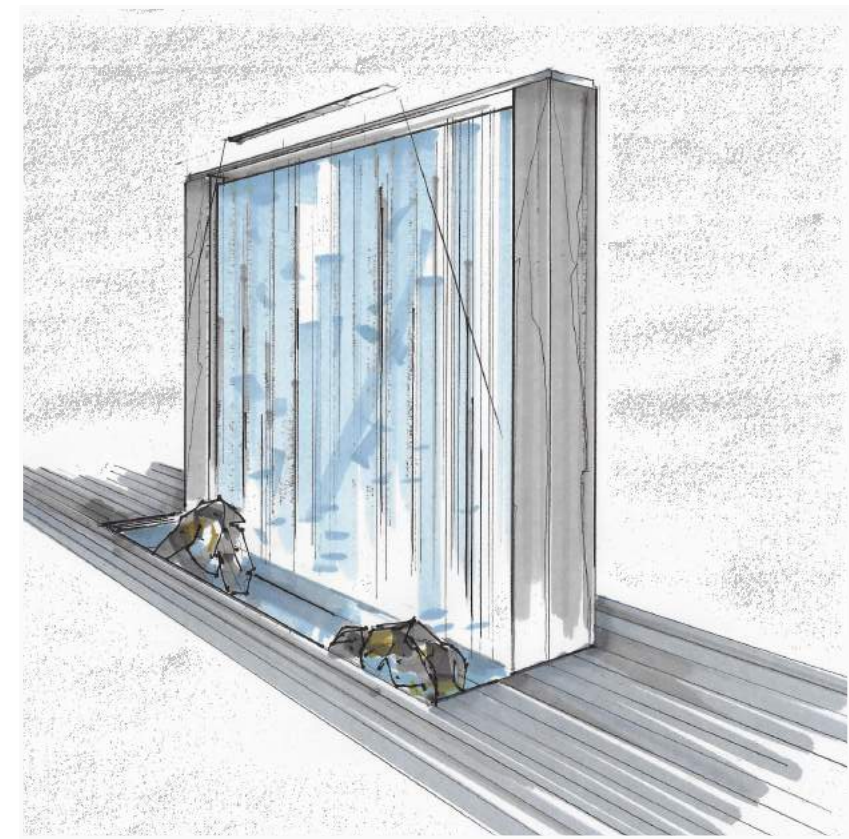

**WATERFALL + POND FEATURE - SKETCH**

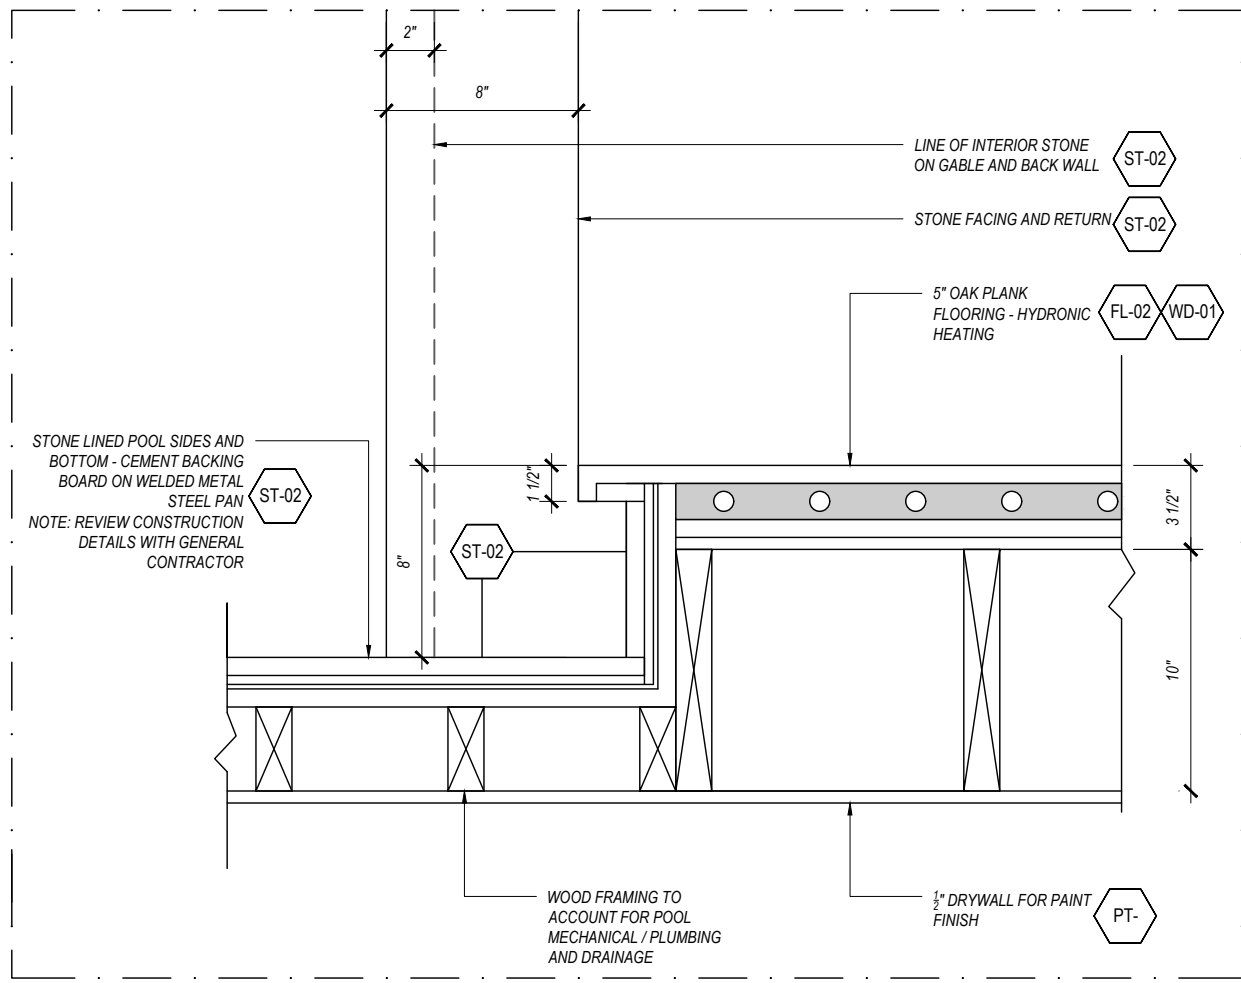

**SECTION @ FLOOR - DETAIL 01**

SCALE: 1 1/2" = 1'-0"

**Revisions:**



© Copyright 2021 Details & Associates

No.	Revision/Issue	Date
-----	----------------	------

**STUDIO**  
**& A Details**  
INTERIOR DESIGN ARCHITECTURE ART  
45 Shaftesbury Ave., Toronto On. M4T 3B3  
T: ( 416 ) 972 - 6050 E: details@bellnet.ca  
WWW.DETAILSandASSOCIATES.COM


Project Name and Address

**TORONTO RESIDENCE**

**CUSTOM CABINETRY - DETAILS**


**WATERFALL + POND FEATURE 103**

Date <b>JUNE 2021</b>	<b>ID-6.0</b>
Scale <b>AS NOTED</b>	

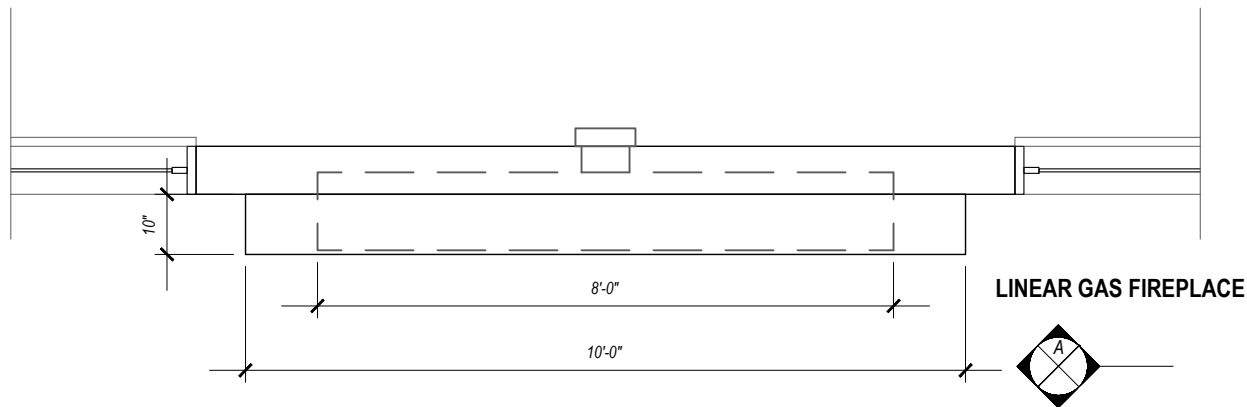

**FIREPLACE WALL - PLAN VIEW**

SCALE: 3/8" = 1'-0"

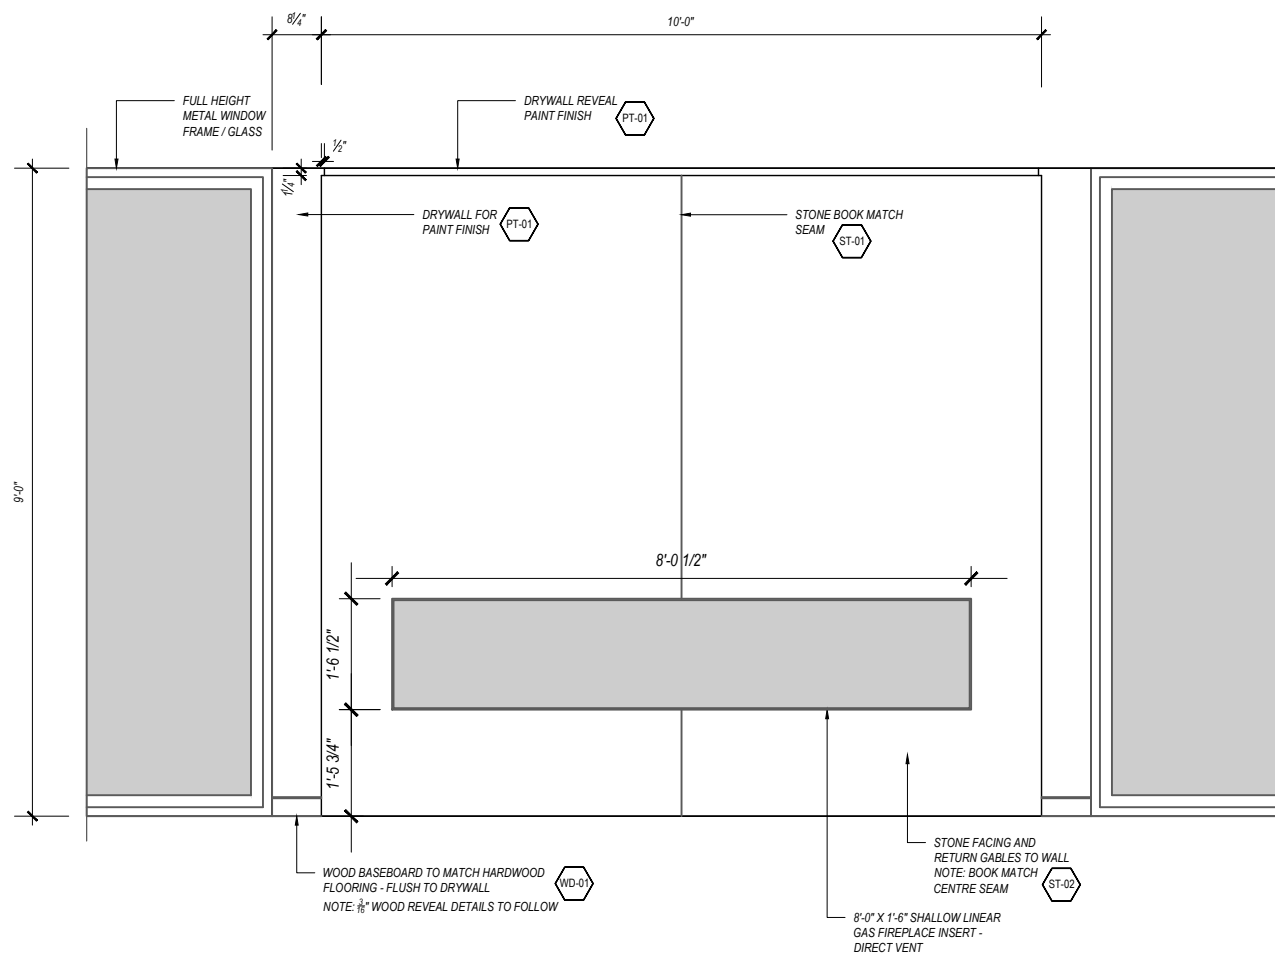

**FIREPLACE WALL - ELEVATION A**

SCALE: 3/8" = 1'-0"



**LIVING ROOM - SKETCH**

**Revisions:**



© Copyright 2021 Details & Associates

No.	Revision/Issue	Date
-----	----------------	------

**STUDIO**  
**& A Details**  
INTERIOR DESIGN ARCHITECTURE ART  
45 Shaftesbury Ave., Toronto On. M4T 3B3  
T: ( 416 ) 972 - 6050 E: details@bellnet.ca  
WWW.DETAILSandASSOCIATES.COM

Project Name and Address

TORONTO RESIDENCE

CUSTOM CABINETRY - DETAILS  
FIREPLACE WALL


104

Date  
JUNE 2021

Scale  
AS NOTED


ID-7.0



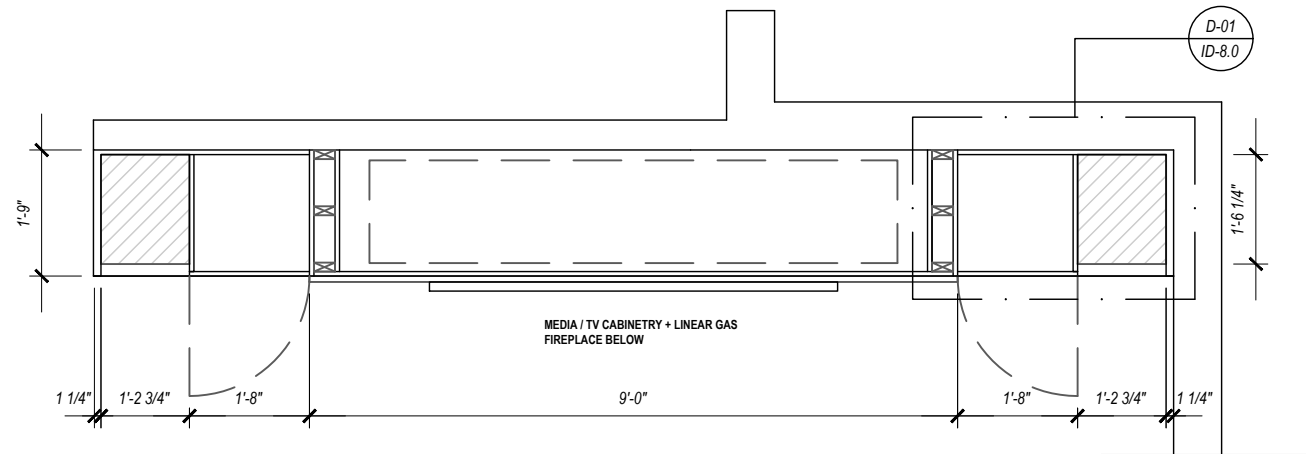


**FIREPLACE WALL - PLAN VIEW**

SCALE: 3/8" = 1'-0"

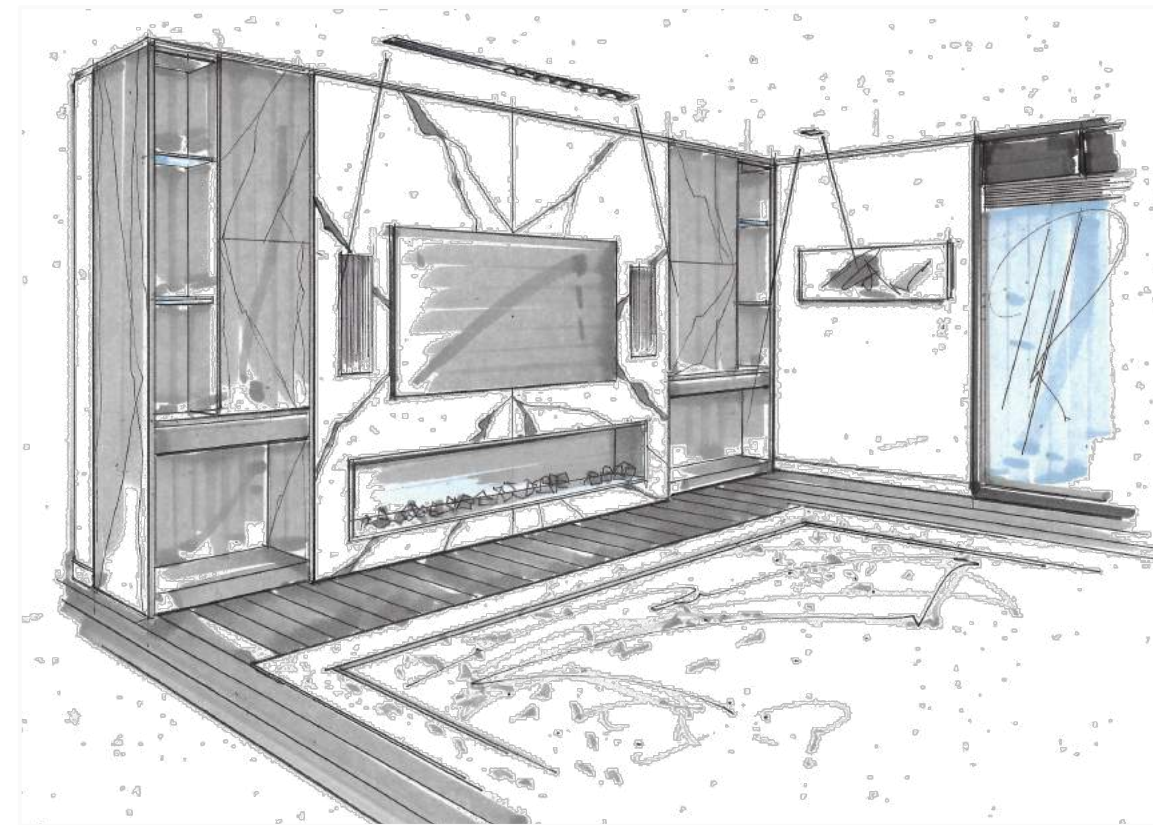


**FAMILY LOUNGE - SKETCH**

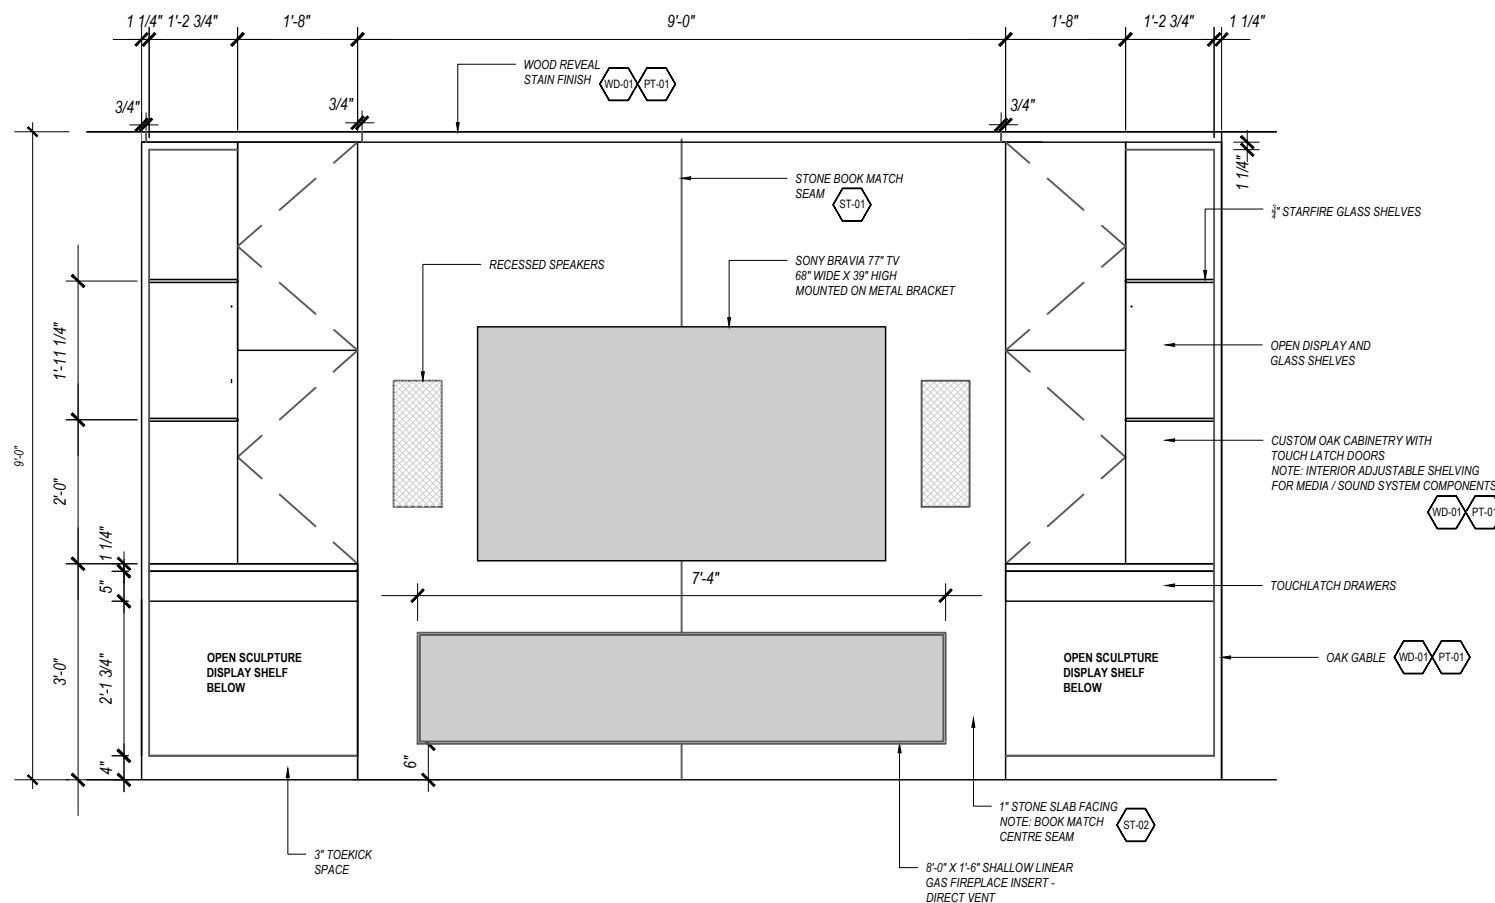

**FIREPLACE WALL - ELEVATION A**

SCALE: 3/8" = 1'-0"

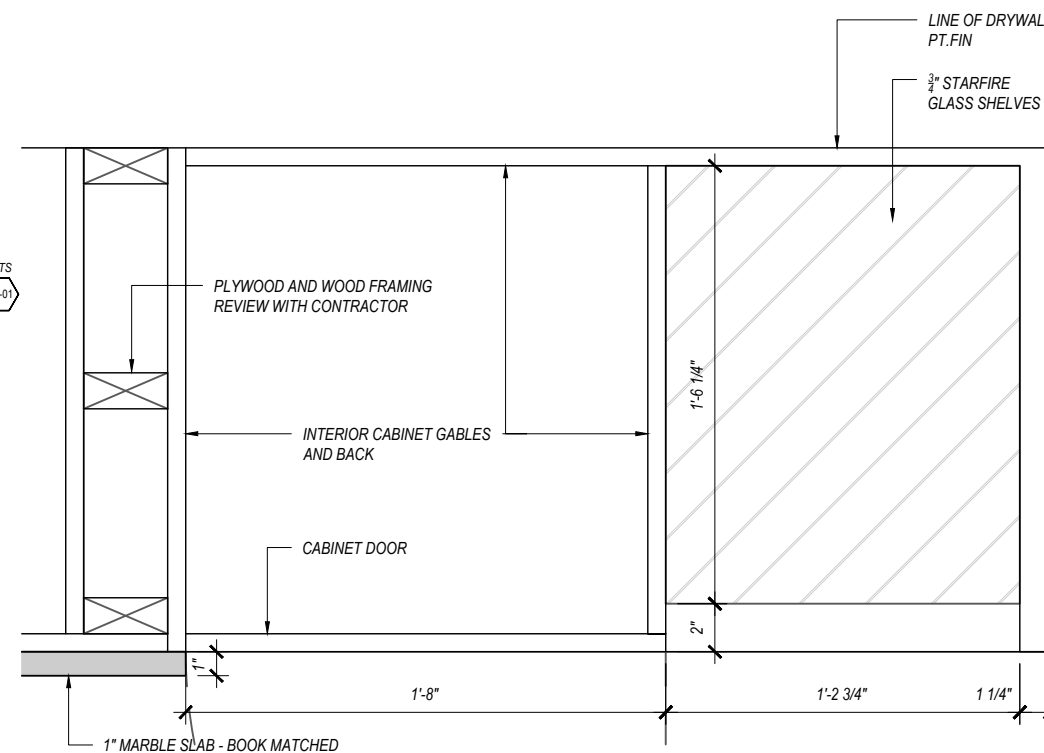

**SECTION - DETAIL 01**

SCALE: 1 1/2" = 1'-0"

**Revisions:**



Copyright 2021 Details & Associates

No.	Revision/Issue	Date

**STUDIO Details**  
 INTERIOR DESIGN ARCHITECTURE ART  
 45 Shaftesbury Ave., Toronto On. M4T 3B3  
 T: (416) 972-6050 E: details@bellnet.ca  
 WWW.DETAILSANDASSOCIATES.COM

Project Name and Address

TORONTO RESIDENCE

CUSTOM CABINETY - DETAILS  
 FAMILY LOUNGE - FIREPLACE WALL



105

Date  
 JUNE 2021



Scale  
 AS NOTED

ID-8.0



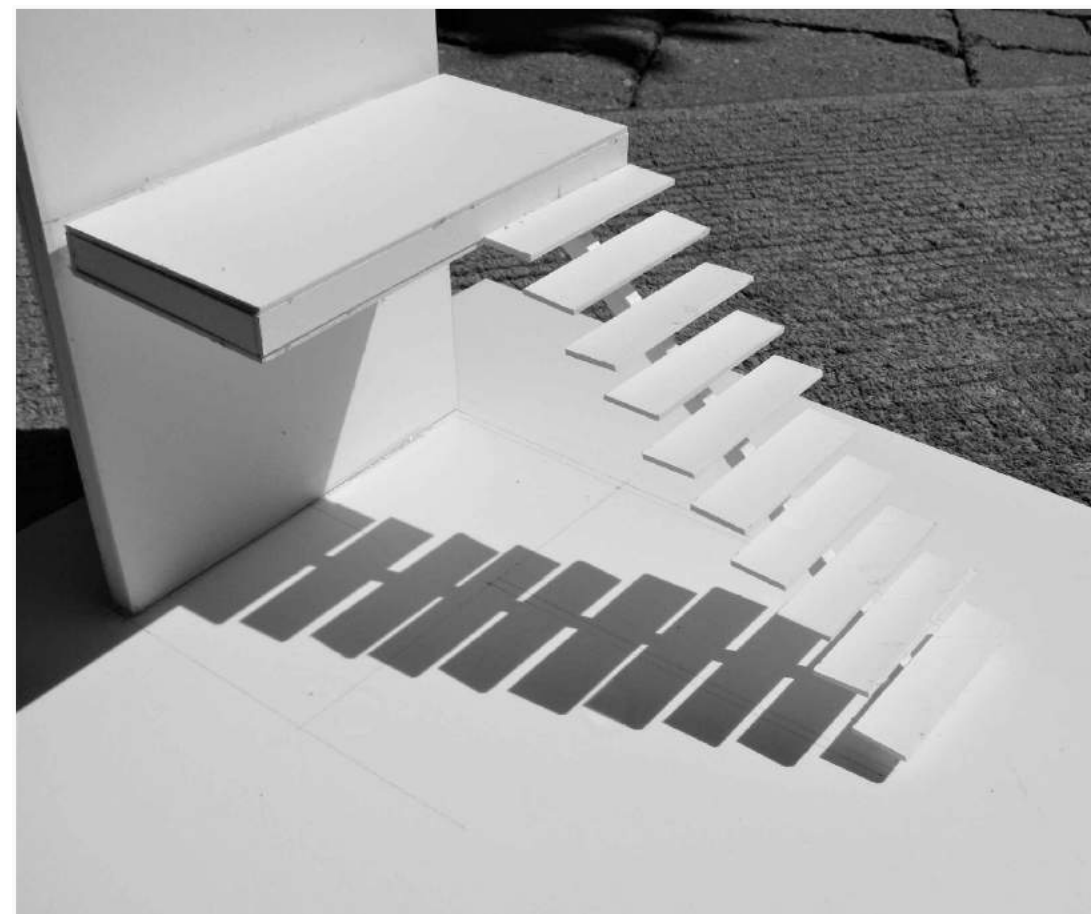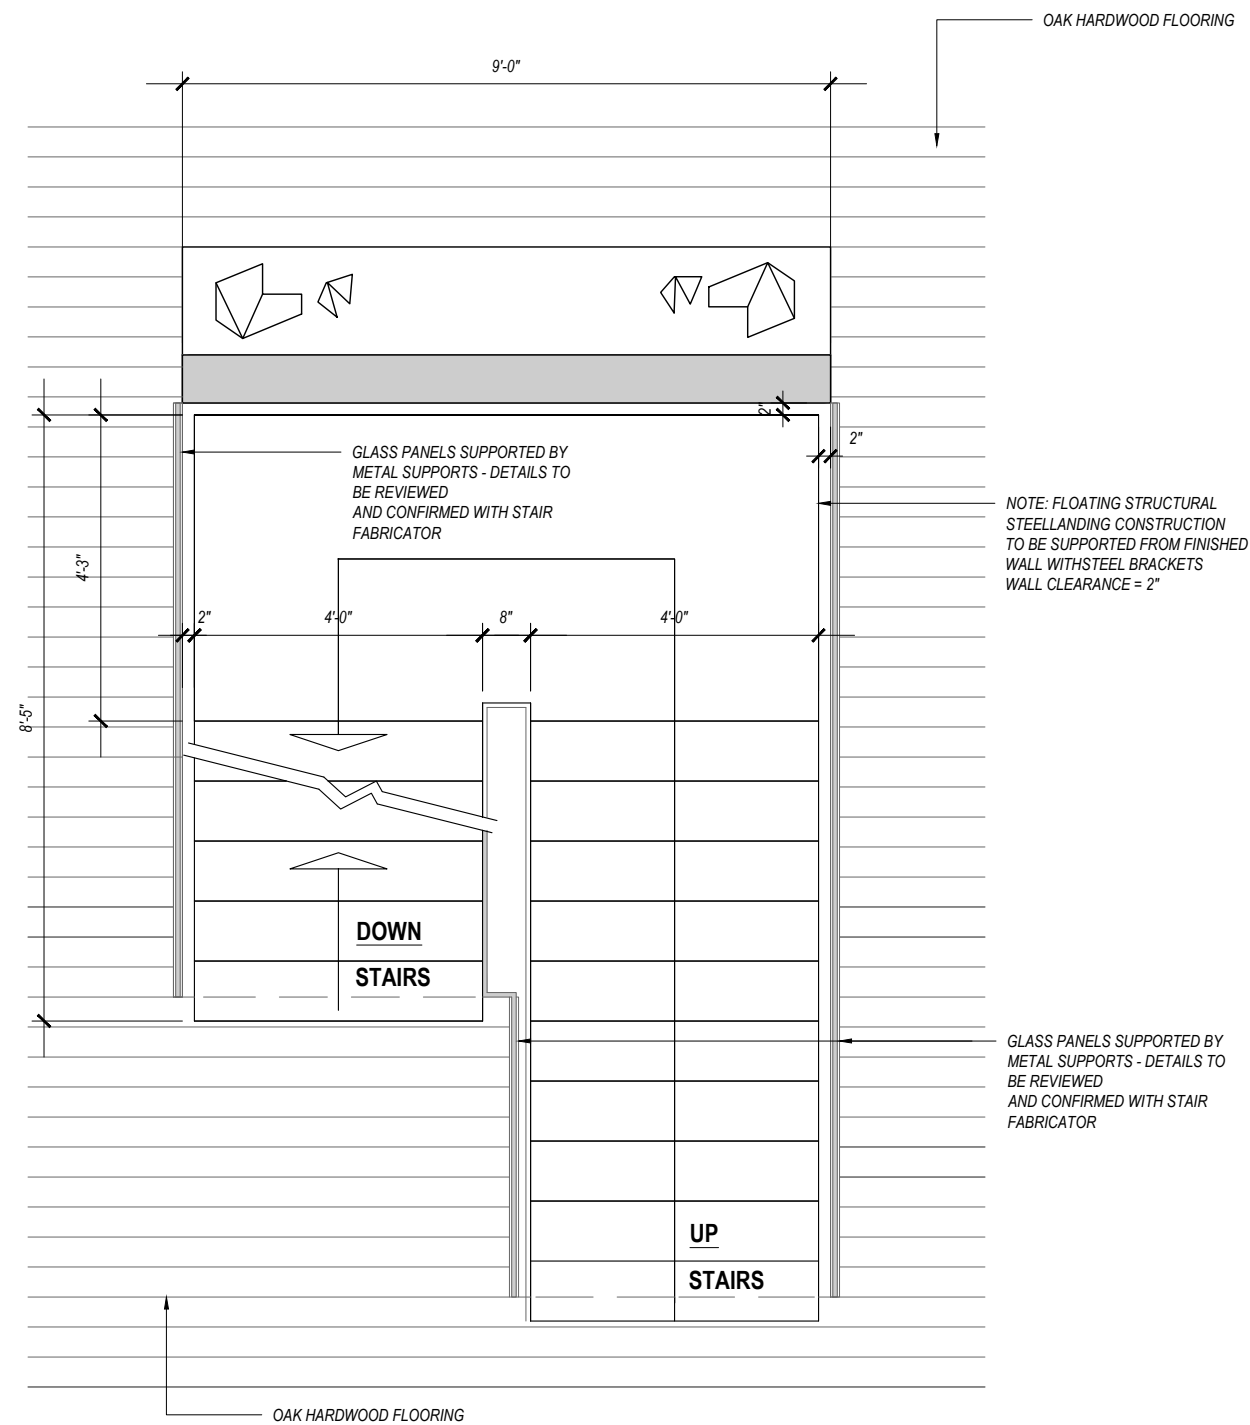

*ID-9.0*

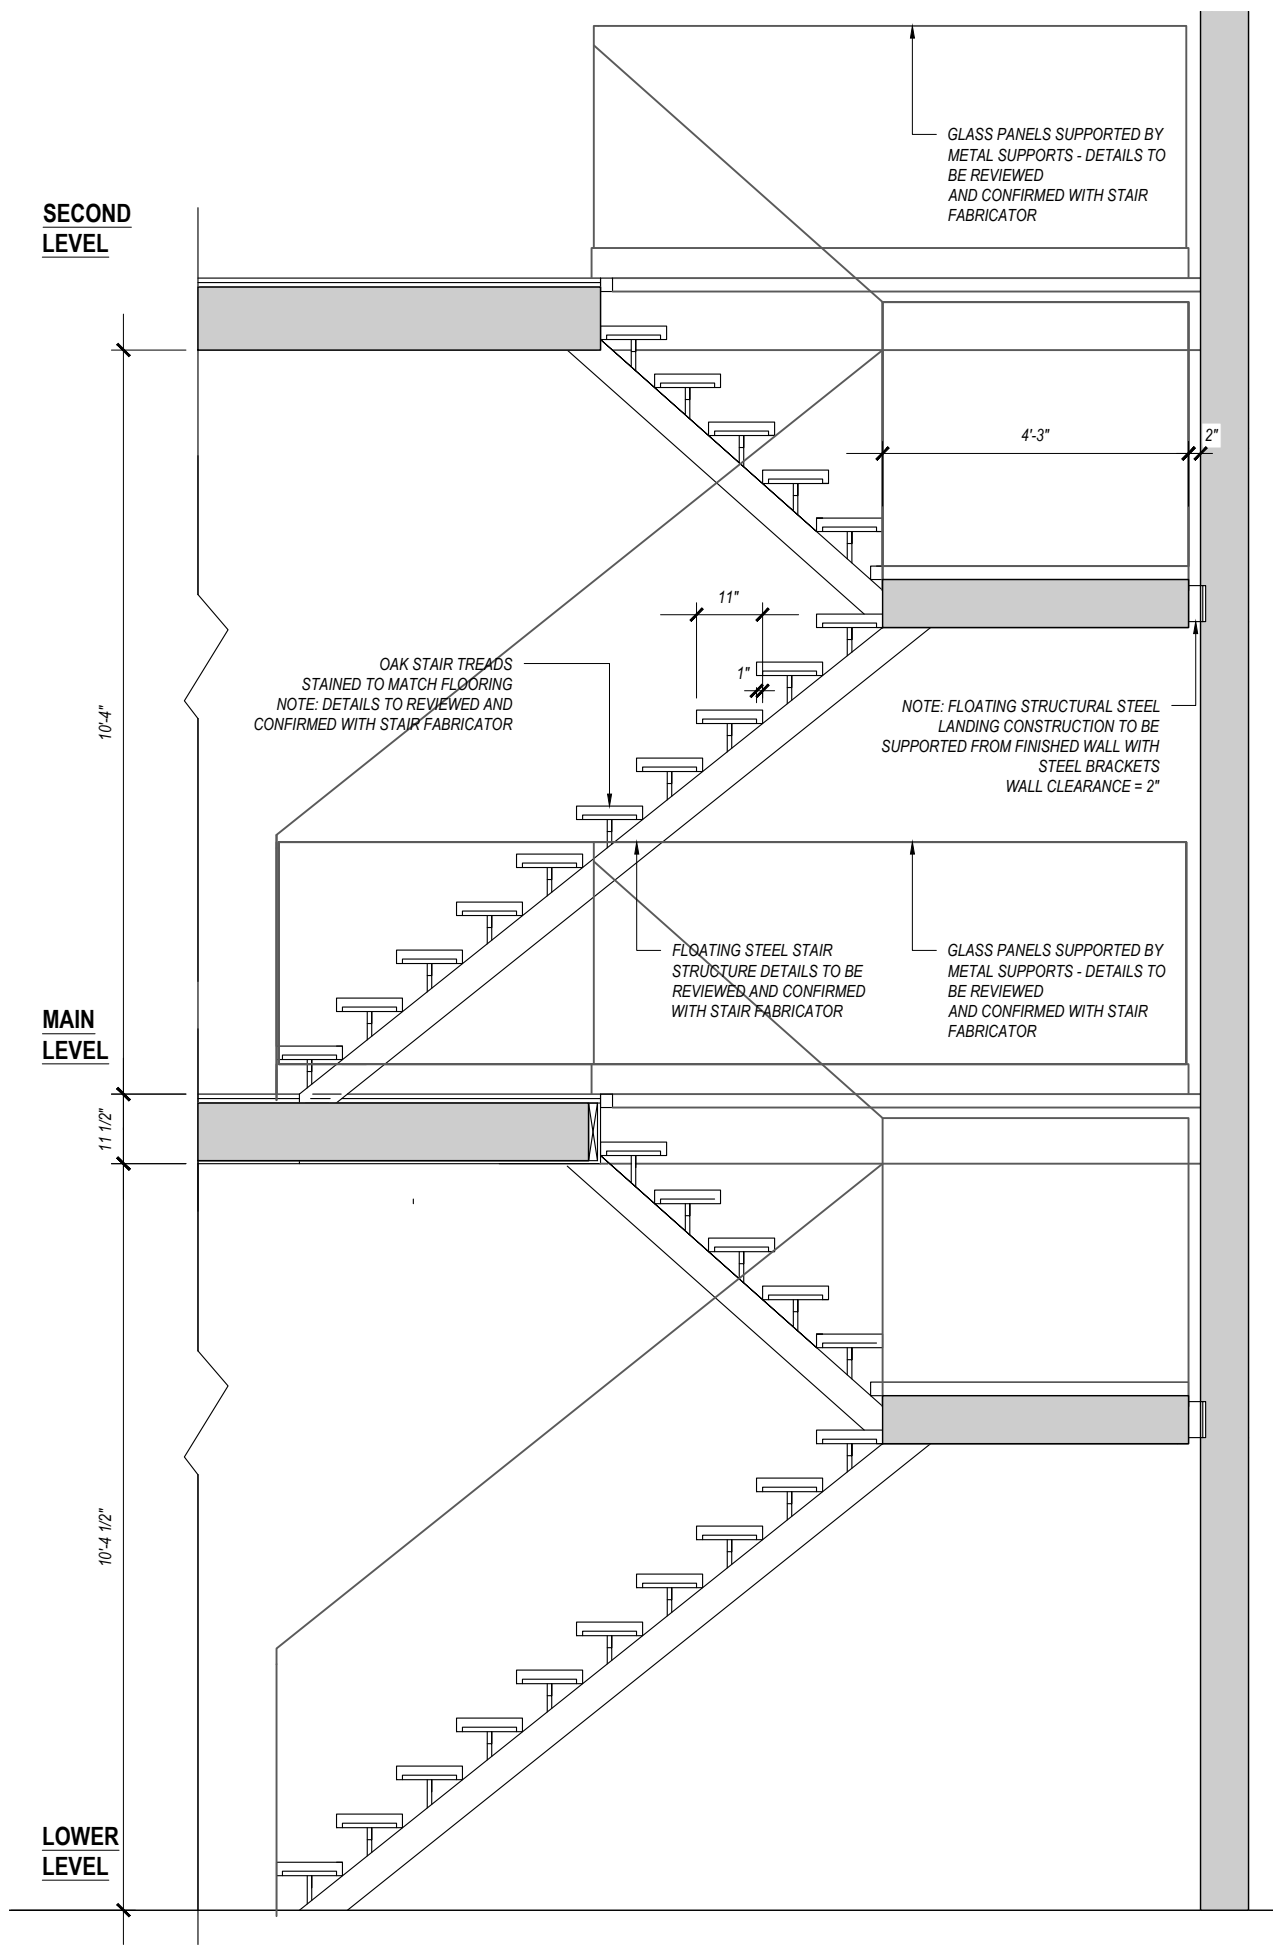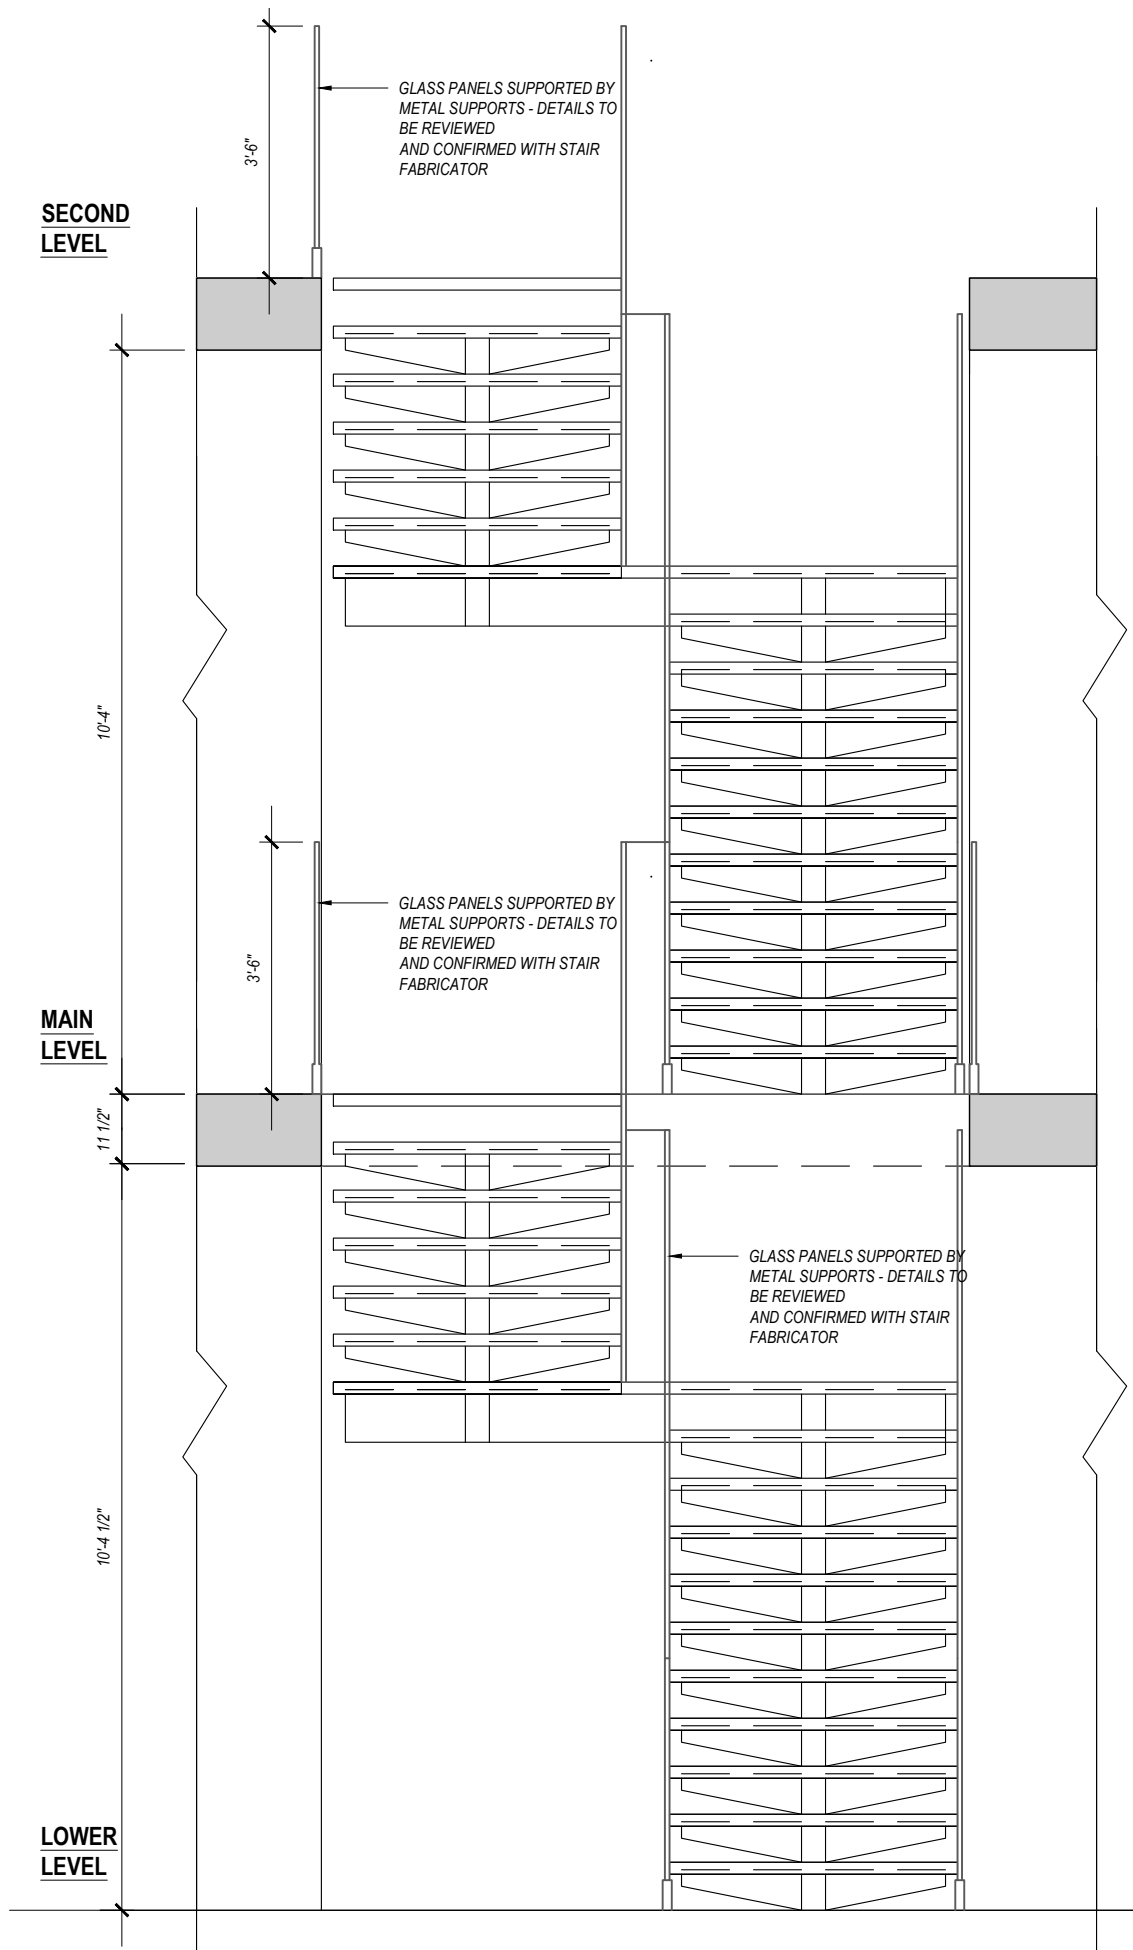

Revisions:



Copyright 2021 Details & Associates

No.	Revision/Issue	Date
-----	----------------	------

**STUDIO**  
**& A Details**  
INTERIOR DESIGN ARCHITECTURE ART  
45 Shaftesbury Ave., Toronto On. M4T 3B3  
T: ( 416 ) 972 - 6050 E: details@bellnet.ca  
WWW.DETAILSandASSOCIATES.COM

Project Name and Address

TORONTO RESIDENCE

CUSTOM STAIR DETAILS  
ELEVATION + SECTION

106

Date  
AUGUST 2021

Scale  
3/8" = 1'-0"

ID-10.0